


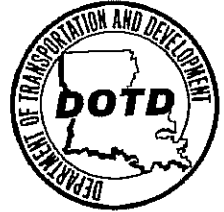

BOBBY JINDAL
GOVERNOR

STATE OF LOUISIANA
DEPARTMENT OF TRANSPORTATION AND DEVELOPMENT
P.O. Box 94245
Baton Rouge, Louisiana 70804-9245
www.dotd.la.gov
225-379-1485



WILLIAM D. ANKNER, Ph.D.
SECRETARY

June 16, 2009

STATE PROJECT NO. 036-01-0023
FEDERAL AID PROJECT NO. 1109(500)
BRAXTON LANE - FRANKLIN PARISH LINE
ROUTE LA 4
CALDWELL PARISH

SUBJECT: ADDENDUM NO. 1 (CONSTRUCTION PROPOSAL REVISION)

Gentlemen:

The following proposal revision dated 06/16/09 on the captioned project for which bids will be received on Wednesday, June 24, 2009 has been posted on <http://www.dotd.la.gov/cgi-bin/construction.asp>.

1. Plan Revision No. 1. (8 pages)

Please note this revision in the proposal and bid accordingly. Mandatory electronic bidding is required for this project, and electronic bids and electronic bid bonds must be submitted via www.bidx.com for this letting date.

Sincerely,

RANDAL D. SANDERS, P. E.
CONTRACTS & SPECIFICATIONS ENGINEER

Attachments

cc: Mr. Brian Buckel
Mr. Ricky Moon
Mr. Chad Parks
Ms. Anna Hanks
Mr. Ken Free
Mr. Eric Burges
Mr. Masood Rasoulain

STANDARD PLANS TO BE
USED ON THIS PROJECT

Std. Plans	Rev. Date
DW-04	09-16-82
EC-01	10-01-08
GR-200	01-26-09
HS-03	01-03-05
MB-01	02-18-09
PM-01	01-21-98

C.S. LOG MILE 6.336
STATION 165+24
END FIRST PHASE OF
STATE PROJECT NO.
036-01-0023

C.S. LOG MILE 5.100
STATION 100+00
BEGIN FIRST PHASE OF
STATE PROJECT NO.
036-01-0023

TRAFFIC DATA

2008 ADT = 4,300
2018 ADT = 5,200
D = 55%
K = 10%
T = 13%

TYPE OF CONSTRUCTION: COLD PLANING, LIME TREATMENT, IN-PLACE CEMENT TREATMENT
OF BASE, OVERLAY AND GUARD RAIL IMPROVEMENTS.


DATE	REVISIONS	DATE	RECOMMENDED	DATE	APPROVED
6-15-09	Shts 1 & 28-34	6/15/09	SAH	6.15.09	DA

THE 2006 LOUISIANA D.O.T.D. STANDARD SPECIFICATIONS
FOR ROADS AND BRIDGES, AS AMENDED BY THE PROJECT
SPECIFICATIONS, SHALL GOVERN ON THIS PROJECT.

FOR BRIDGES IN-PLACE
SEE SHEET NO. 4.


STATE OF LOUISIANA
DEPARTMENT OF TRANSPORTATION & DEVELOPMENT
PLANS OF PROPOSED
STATE HIGHWAY

F.A.P. 1109(500)
S.P. NO. 036-01-0023
BRAXTON LN. - FRANKLIN P/L
CALDWELL PARISH
LA 4

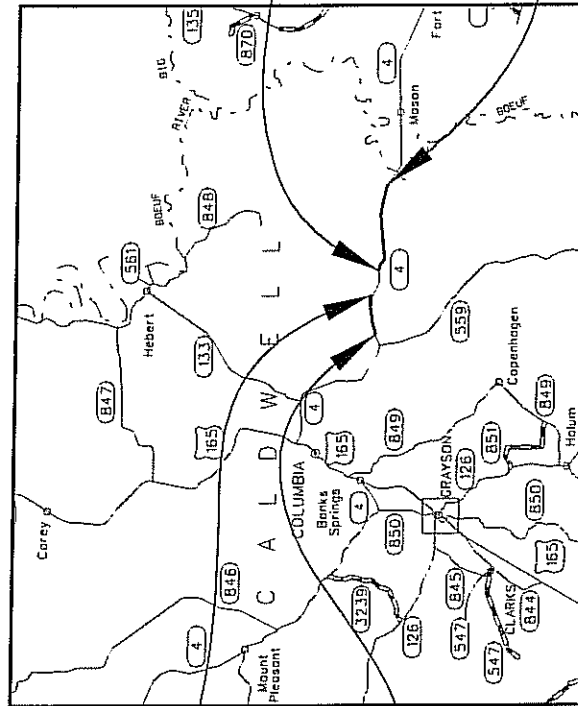

C.S. LOG MILE 7.136
STATION 200+00
BEGIN SECOND PHASE OF
STATE PROJECT NO.
036-01-0023

C.S. LOG MILE 9.928
STATION 347+44
END SECOND PHASE OF
BEGIN STATE PROJECT NO.
036-01-0023

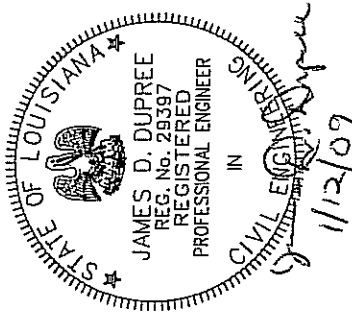

RECOMMENDED FOR APPROVAL
APPROVED
DISTRICT ADMINISTRATOR

CHIEF ENGINEER
DATE 3-30-09

SHEET NUMBER	1
PROJECT	036-01-0023
DATE	11/09(500)
DESIGNED	CALDWELL
CHECKED	
DATE	
REVISION DESCRIPTION	
NO.	1
DATE	6-15-09
BY	SAH





TITLE SHEET





DISTRICT 58
DESIGN

STR. NO. 0360107471
(CREW BAYOU BRIDGE)
(WEST END)

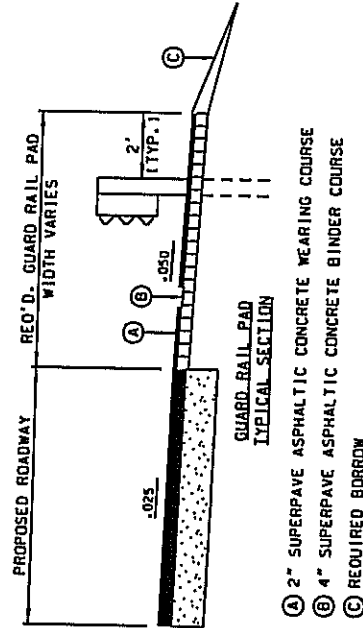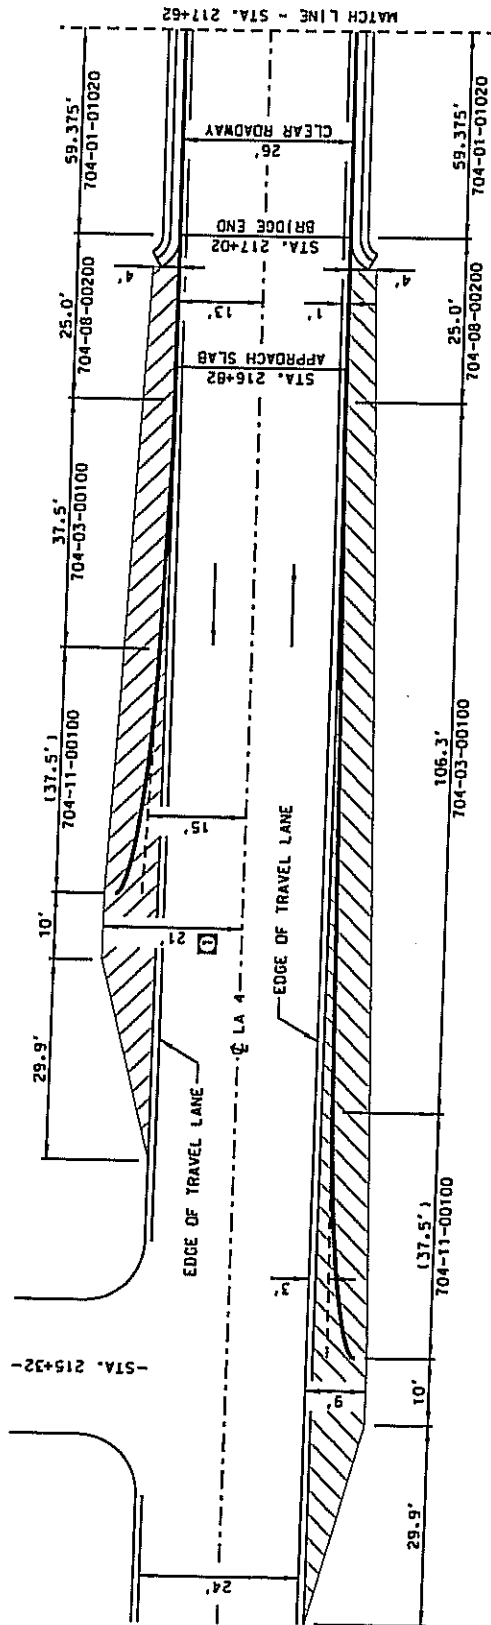

GUARD RAIL DESIGN CRITERIA									
HWY CLASS		ADT		LC					
---		5,200		30					
GUARD RAIL LAYOUT REQUIREMENTS (ft)									
	LR	LH	Z	L2	A/B	X	Y		
APPR.	--	30	9.0	1.0	--	156.3	3.0		
OPP.	--	30	13.0	--	--	87.5	15.0		



SIR. NO. 0360107471
(CREW BAYOU BRIDGE)
(EAST END)

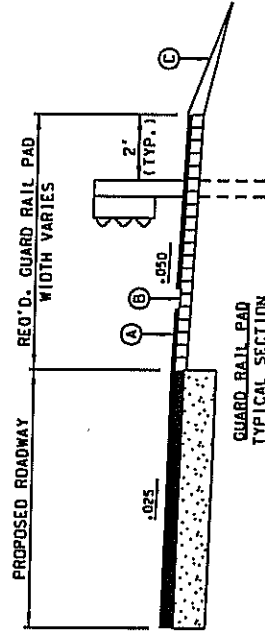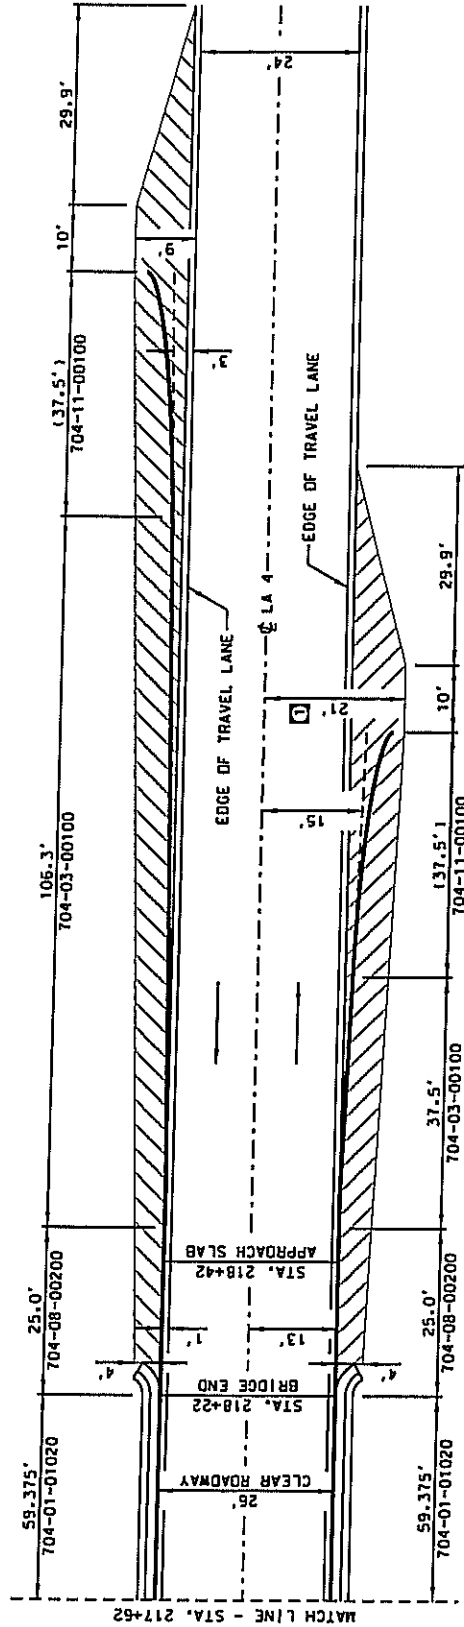

- ④ 2" SUPERPAVE ASPHALTIC CONCRETE WEARING COURSE
- ⑥ 4" SUPERPAVE ASPHALTIC CONCRETE BINDER COURSE
- ⑦ REQUIRED BORROW

GUARD RAIL DESIGN CRITERIA							
HWY CLASS	ADT			LC			
--	5,200			30			
GUARD RAIL LAYOUT REQUIREMENTS (ft)							
	LR	LH	Z	L2	A/B	X	Y
APPR.	--	30	9.0	1.0	--	156.3	3.0
OPP.	--	30	13.0	13.0	--	87.5	15.0



STR. NO. 0360108061
(CREW BAYOU RELIEF BRIDGE)
(WEST END)

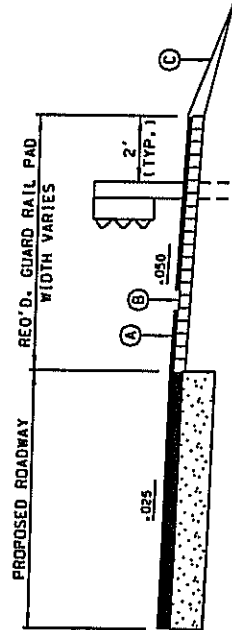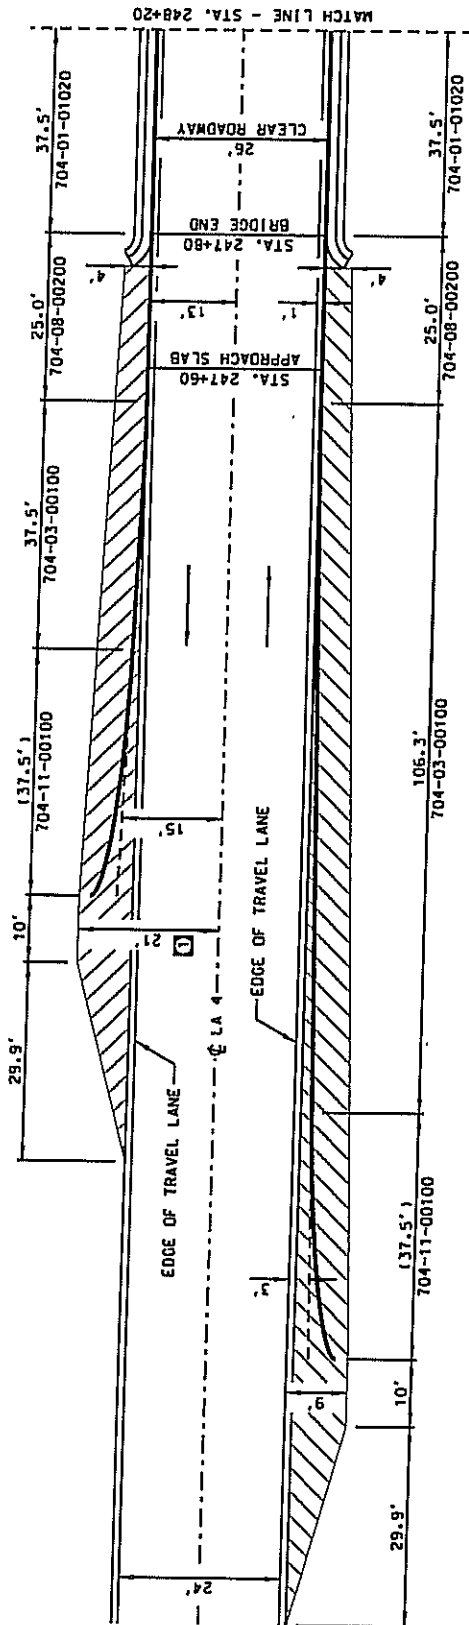

- ① 2" SUPERPAVE ASPHALTIC CONCRETE WEARING COURSE
- ② 4" SUPERPAVE ASPHALTIC CONCRETE BINDER COURSE
- ③ REQUIRED BORROW

GUARD RAIL DESIGN CRITERIA							
HWY CLASS		ADT		LC			
--		5,200		30			
GUARD RAIL LAYOUT REQUIREMENTS (ft)							
	LR	LH	Z	L2	A/B	X	Y
APPR.	--	30	9.0	1.0	--	156.3	3.0
OPP.	--	30	13.0	--	--	87.5	15.0



STR. NO. 0360108061
(CREW BAYOU RELIEF BRIDGE)
(EAST END)

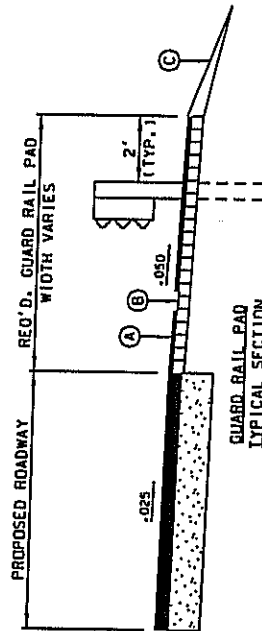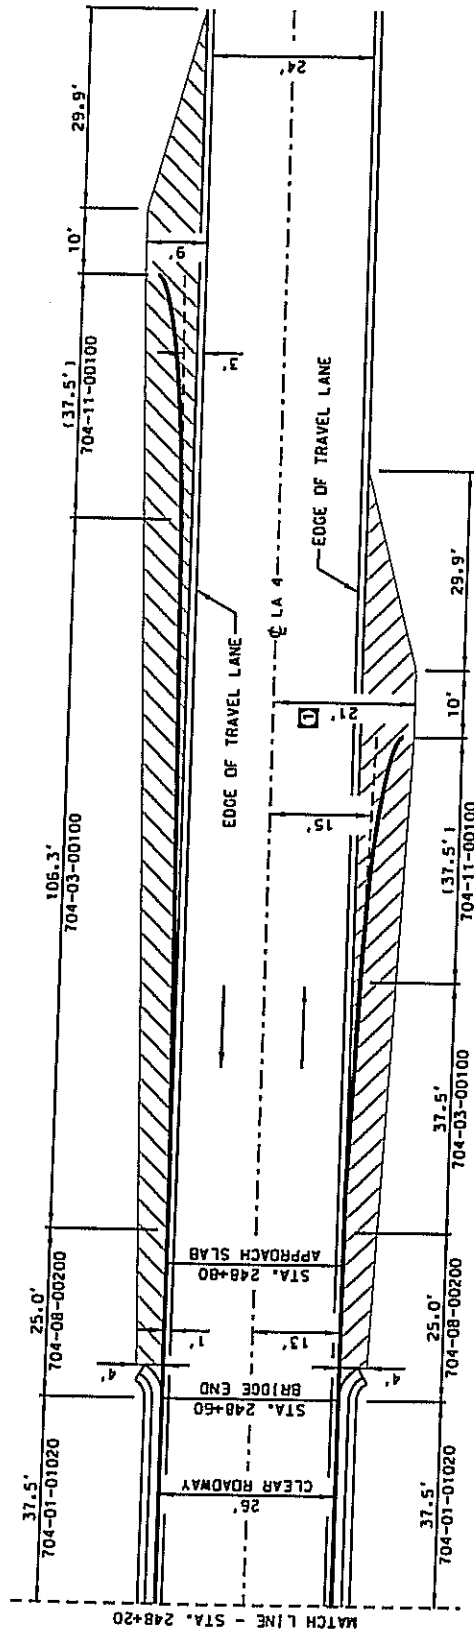

- ① 2" SUPERPAVE ASPHALTIC CONCRETE WEARING COURSE
- ② 4" SUPERPAVE ASPHALTIC CONCRETE BINDER COURSE
- ③ REQUIRED BORROW



GUARD RAIL DESIGN CRITERIA									
HWY CLASS		ADT			LC				
--		5,200			30				
GUARD RAIL LAYOUT REQUIREMENTS (ft)									
	LR	LH	Z	L2	A/B	X	Y		
APPR.	--	30	9.0	1.0	--	156.3	3.0		
OPP.	--	30	13.0	--	--	87.5	15.0		

STR. NO. 0360109881
(BOEUF RIVER RELIEF BRIDGE)
(WEST END)

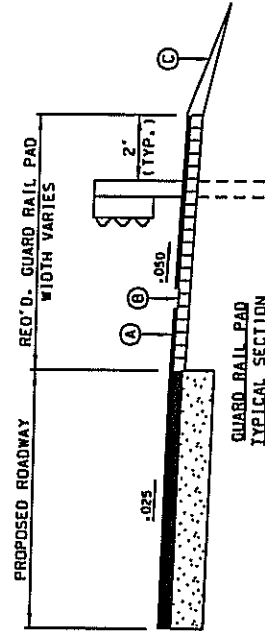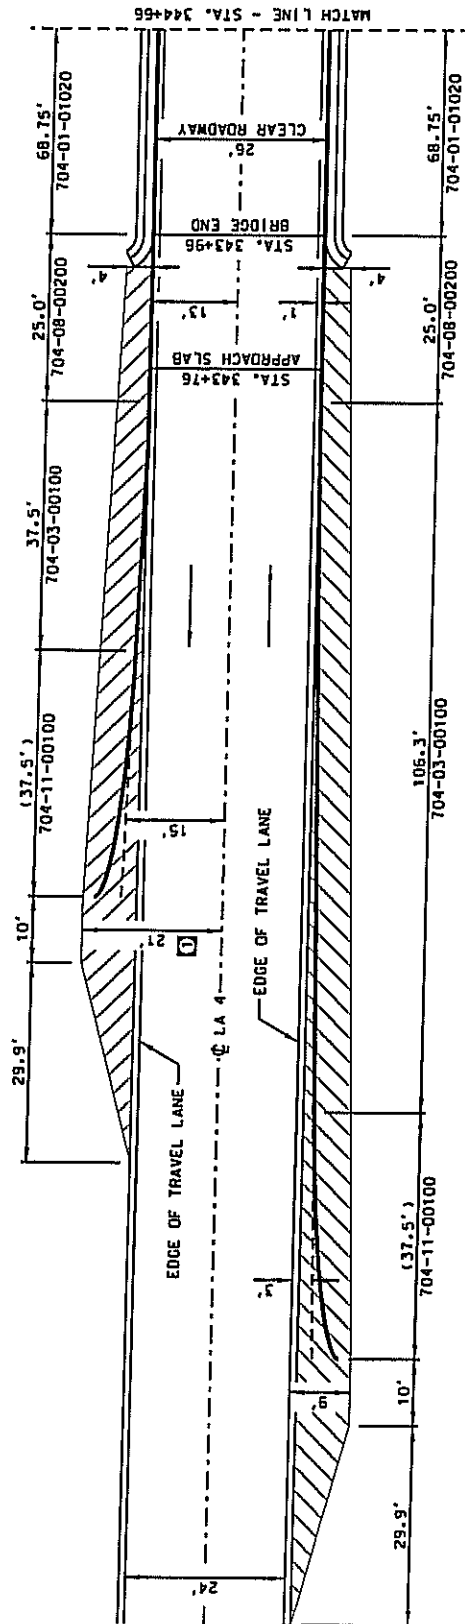

GUARD RAIL DESIGN CRITERIA							
HWY CLASS		ADT		LC			
---		5,200		30			
GUARD RAIL LAYOUT REQUIREMENTS (ft)							
	LR	LH	Z	L2	A/B	X	Y
APPR.	--	30	9.0	1.0	--	156.3	3.0
OPP.	--	30	21.0	13.0	--	87.5	15.0

SIR. NO. 0360109881
 (BOEUF RIVER RELIEF BRIDGE)
 (EAST END)

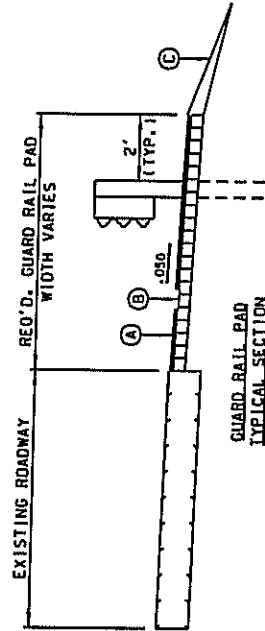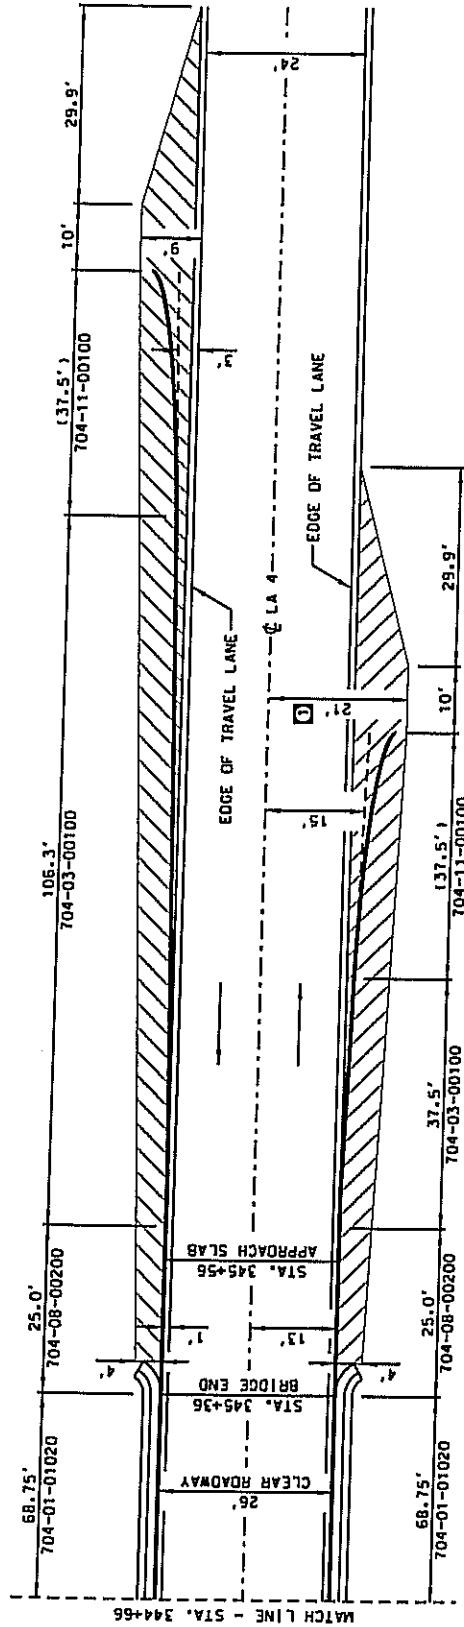

- (A) 2" SUPERPAVE ASPHALTIC CONCRETE WEARING COURSE
- (B) 4" SUPERPAVE ASPHALTIC CONCRETE BINDER COURSE
- (C) REQUIRED BORROW

GUARD RAIL DESIGN CRITERIA									
HWY CLASS		ADT			LC				
--		5,200			30				
GUARD RAIL LAYOUT REQUIREMENTS (ft)									
	LR	LH	Z	L2	A/B	X	Y		
APPR.	--	30	9.0	1.0	--	156.3	3.0		
OPP.	--	30	13.0	13.0	--	87.5	15.0		

SHEET NUMBER 33	PROJECT CALDWELL	STATE 036-01-0023	DATE	REVISION DESCRIPTION	BY	CHKD	DATE	NO.	6-15-09	CHANGED 7" DISTANCE	DESIGNED	PAID	PROJECT	STATE	036-01-0023
			DATE	REVISION DESCRIPTION	BY	CHKD	DATE	NO.	6-15-09	CHANGED 7" DISTANCE	DESIGNED	PAID	PROJECT	STATE	036-01-0023



GUARD RAIL
 LAYOUT
 SHEET 6 OF 6



DISTRICT 58
 DESIGN

DESIGNED CHECKED	PARISH	CALDWELL	SHEET NUMBER	34
J. BENTON P. FOSSIER	FEDERAL PROJECT			
DATE SHEET	12-2008	036-01-0023		