


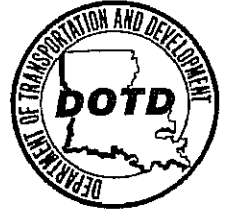

BOBBY JINDAL
GOVERNOR

STATE OF LOUISIANA
DEPARTMENT OF TRANSPORTATION AND DEVELOPMENT
P.O. Box 94245
Baton Rouge, Louisiana 70804-9245
www.dotd.la.gov
225-379-1485



WILLIAM D. ANKNER, Ph.D.
SECRETARY

September 18, 2009

STATE PROJECT NOS. 409-02-0016 and 836-08-0073
FEDERAL AID PROJECT NO. 3606(518)
ROUNDAABOUT INTERSECTION AT LA 406 and LA 407
ROUTES LA 406 and LA 407
ORLEANS PARISH

SUBJECT: ADDENDUM NO. 1 (CONSTRUCTION PROPOSAL REVISION)
ELECTRONIC BIDDING AMENDMENT NO. 1

Gentlemen:

The following proposal revisions dated 09/18/09 on the captioned project for which bids will be received on Wednesday, September 30, 2009 have been posted on <http://www.dotd.la.gov/cgi-bin/construction.asp>.

1. Added the Special Provision entitled Concrete Curing Materials, Admixtures and Special Finishes. (1 page)
2. Revised the Special Provision entitled Contract Time. (1 page)
3. The Minimum Wage Determination was updated by the U.S. Dept. of Labor. (4 pages)
4. Plan Revision No. 1 is included. (23 pages)
5. Revised the **Schedule of Items** as follows: (6 pages)
 - a. Deleted Items 730-11-00100, 730-12-00200, and 730-13-00100.
 - b. Revised the quantity of Items 510-01-00200, 707-03-00100, 707-03-00100, and 725-01-00100.
 - c. Added Items 203-02-00100, 510-02-00100, 707-01-00200, and 730-15-11200.

Please note these revisions in the proposal and bid accordingly. Mandatory electronic bidding is required for this project, and electronic bids and electronic bid bonds must be submitted via www.bidx.com for this letting date.

Sincerely,

RANDAL D. SANDERS, P. E.
CONTRACTS & SPECIFICATIONS ENGINEER

Attachments

ec:

Mr. Brian Buckel
Mr. Michael Stack
Mr. Nelson Capote
Mr. William Grice
Mr. Corey Gaudet
Mr. Frederick Wetekamm
Mr. Eric Burges
Mr. Masood Rasouljian

**CONCRETE CURING MATERIALS, ADMIXTURES AND SPECIAL FINISHES
(04/09).**

Section 1011 of the 2006 Standard Specifications is amended as follows.

Subsection 1011.01, Curing Materials is amended to delete paragraphs (b), (c), (d), and (e) and substitute the following:

(b) Moist Cure Materials:

(1) Sheet materials for curing concrete shall meet the physical and performance requirements of AASHTO M 171.

(2) Burlap Cloth made from Jute or Kenaf shall comply with AASHTO M 182, Class 3.

CONTRACT TIME (03/05): The entire contract shall be completed in all details and ready for final acceptance in accordance with Subsection 105.17(b) within **forty-five (45) working** days.

Prior to assessment of contract time, the contractor will be allowed 30 calendar days from the date stipulated in the Notice to Proceed to commence with portions of the contract work including but not limited to assembly periods, preparatory work for materials fabrications such as test piles, or other activities which hinder progress in the beginning stages of construction. Prior to issuance of the Notice to Proceed, the Department will consider extending the assembly period upon written request from the contractor justifying the need for additional time.

The contractor shall be responsible for maintenance of traffic from the beginning of the assembly period. During the assembly period, the contractor will be allowed to do patching and other maintenance work necessary to maintain the roadway with no time charges when approved by the engineer.

If the contractor begins regular construction operations prior to expiration of the assembly period, the assessment of contract time will commence at the time construction operations are begun.

General Decision Number: LA080014 09/11/2009 LA14

Superseded General Decision Number: LA20070040

State: Louisiana

Construction Type: Highway

Counties: Jefferson, Orleans, Plaquemines, St Bernard, St Charles, St James, St John the Baptist and St Tammany Counties in Louisiana.

HIGHWAY CONSTRUCTION PROJECTS (Does not include building structures in rest area projects)

Modification Number	Publication Date
0	02/08/2008
1	05/09/2008
2	06/20/2008
3	07/18/2008
4	09/05/2008
5	01/16/2009
6	02/13/2009
7	03/13/2009
8	08/14/2009
9	09/11/2009

CARP1098-005 02/01/2006

ST. JAMES PARISH (North of the Mississippi River)

	Rates	Fringes
PILEDRIVERMAN.....	\$ 19.92	5.65

* CARP1846-002 07/01/2009

JEFFERSON, ORLEANS, PLAQUEMINES, ST. BERNARD, ST. CHARLES, ST. JAMES (South of the Mississippi River), ST. JOHN THE BAPTIST, and ST. TAMMANY PARISHES

	Rates	Fringes
PILEDRIVERMAN.....	\$ 21.31	6.35

ELEC0130-010 12/01/2008

JEFFERSON, ORLEANS, PLAQUEMINES, ST. BERNARD, ST. CHARLES, ST. JAMES, AND ST. JOHN THE BAPTIST PARISHES

	Rates	Fringes
ELECTRICIAN (including		

H-1

traffic signal wiring and installation).....	\$ 25.00	8.33
---	----------	------

ELEC1077-007 03/01/2009

ST. TAMMANY PARISH

	Rates	Fringes
ELECTRICIAN (including traffic signal wiring and installation).....	\$ 21.50	6.26

ENGI0406-015 07/01/2009

	Rates	Fringes
POWER EQUIPMENT OPERATOR Asphalt/Aggregate Spreader..	\$ 21.26	6.70

IRON0058-004 06/01/2008

	Rates	Fringes
IRONWORKER, STRUCTURAL.....	\$ 19.40	6.82

SULA2004-014 07/30/2004

	Rates	Fringes
CARPENTER (including formbuilding/formsetting).....	\$ 13.42	3.04
Cement Mason/Concrete Finisher...	\$ 13.24	1.68
IRONWORKER, REINFORCING.....	\$ 15.84	3.47
Laborers		
Asphalt Raker.....	\$ 10.13	0.18
General.....	\$ 9.26	1.14
Guardrail.....	\$ 8.81	1.80
Mason Tender.....	\$ 8.51	1.20
Pipelayer.....	\$ 9.99	1.20
Striping/Pavement Marker includes paint striping and attachment of reflector buttons.....	\$ 8.24	1.20
Traffic Control including flagger, sign placement, barricades, and cones.....	\$ 8.39	1.80
Painter, Brush, Spray and Roller.....	\$ 14.16	2.03
Power Equipment Operators		
Asphalt Paving Machine.....	\$ 14.38	0.18
Asphalt Screed.....	\$ 13.76	2.20

H-2

Backhoe/Excavator.....	\$ 13.93	3.00
Broom/Sweeper.....	\$ 12.78	2.92
Bulldozer.....	\$ 13.58	0.00
Crane.....	\$ 17.20	3.30
Front End Loader.....	\$ 13.31	0.00
Mechanic.....	\$ 13.53	2.92
Milling/Cold Planing Machine includes Rotomill and CMI Cutter.....	\$ 15.50	0.00
Motor Grader/Blade.....	\$ 14.42	3.02
Oiler.....	\$ 13.91	2.37
Post Driver.....	\$ 13.73	0.00
Roller.....	\$ 13.11	3.30
Trackhoe.....	\$ 11.00	0.00
Trenching/Boring Machine....	\$ 12.51	0.00
Truck drivers		
Dump (all types).....	\$ 10.64	0.18
Flatbed.....	\$ 10.87	0.00
Lowboy.....	\$ 13.24	0.00
Pickup.....	\$ 10.60	0.00
Water.....	\$ 12.00	0.00

WELDERS - Receive rate prescribed for craft performing operation to which welding is incidental.

Unlisted classifications needed for work not included within the scope of the classifications listed may be added after award only as provided in the labor standards contract clauses (29CFR 5.5 (a) (1) (ii)).

In the listing above, the "SU" designation means that rates listed under the identifier do not reflect collectively bargained wage and fringe benefit rates. Other designations indicate unions whose rates have been determined to be prevailing.

WAGE DETERMINATION APPEALS PROCESS

1.) Has there been an initial decision in the matter? This can be:

- * an existing published wage determination
- * a survey underlying a wage determination
- * a Wage and Hour Division letter setting forth a position on a wage determination matter
- * a conformance (additional classification and rate) ruling

On survey related matters, initial contact, including requests for summaries of surveys, should be with the Wage and Hour Regional Office for the area in which the survey was conducted

because those Regional Offices have responsibility for the Davis-Bacon survey program. If the response from this initial contact is not satisfactory, then the process described in 2.) and 3.) should be followed.

With regard to any other matter not yet ripe for the formal process described here, initial contact should be with the Branch of Construction Wage Determinations. Write to:

Branch of Construction Wage Determinations
Wage and Hour Division
U.S. Department of Labor
200 Constitution Avenue, N.W.
Washington, DC 20210

2.) If the answer to the question in 1.) is yes, then an interested party (those affected by the action) can request review and reconsideration from the Wage and Hour Administrator (See 29 CFR Part 1.8 and 29 CFR Part 7). Write to:

Wage and Hour Administrator
U.S. Department of Labor
200 Constitution Avenue, N.W.
Washington, DC 20210

The request should be accompanied by a full statement of the interested party's position and by any information (wage payment data, project description, area practice material, etc.) that the requestor considers relevant to the issue.

3.) If the decision of the Administrator is not favorable, an interested party may appeal directly to the Administrative Review Board (formerly the Wage Appeals Board). Write to:

Administrative Review Board
U.S. Department of Labor
200 Constitution Avenue, N.W.
Washington, DC 20210

4.) All decisions by the Administrative Review Board are final.

=====
END OF GENERAL DECISION

H-4

STANDARD PLANS




DESCRIPTION	REVISION	DATE
PM-01 (4 SHTS.)	1-21-98	
EC-01 (2 SHTS.)	10-01-08	
MC-01 (5 SHTS.)	8-11-06	
CB-01	11-2-00	
BM-01	8-22-07	

STATE OF LOUISIANA DEPARTMENT OF TRANSPORTATION PLANS OF PROPOSED STATE HIGHWAY

F.A.P. NO. HES-3606-(518)
STATE PROJECT NO. 409-02-0016 & 836-08-0073

ROUNDABOUT INTERSECTION

at LA-406 & LA-407
ORLEANS PARISH

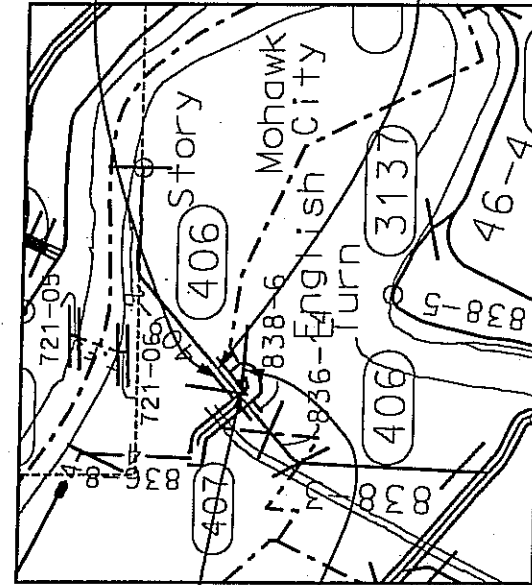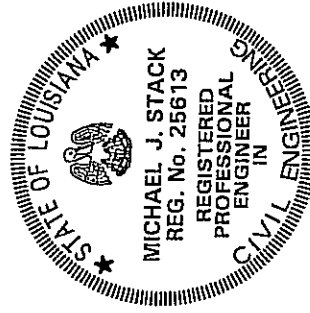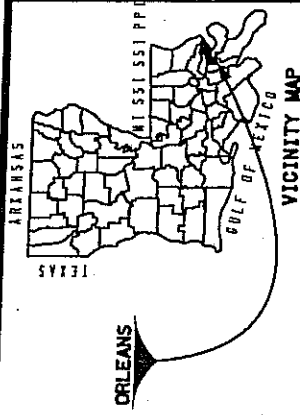

BEG. S.P. 409-02-0016
C.S. 100 MILE 0.07

BEG. S.P. 836-08-0073
C.S. 100 MILE 2.43

TRAFFIC DATA
2009A.D.T. = 12,620
2019A.D.T. = 16,220
D = 55%
K = 10%
T = 16%

DESIGN SPEED = 35 M.P.H.

TYPE OF CONSTRUCTION:
BUILD A ROUNDABOUT WITH PCC CURB AND GUTTERS
AND ASPHALTIC TRAVEL LANES

RECOMMENDED FOR APPROVAL

W. Br. Post 7/29/09
ASSISTANT DISTRICT 02 ADMINISTRATOR-ENGINEERING

Michael J. Stack 7/29/09
DISTRICT 02 ADMINISTRATOR

W. H. T. T. T.
CHIEF ENGINEER

NOTE:
THE 2006 LOUISIANA DOTD STANDARD
SPECIFICATIONS FOR ROADS AND BRIDGES,
AS AMENDED BY THE PROJECT SPECIFICATIONS,
SHALL GOVERN ON THIS PROJECT.

SCHEDULE OF REVISIONS

NO.	DATE	REVISION DESCRIPTION	DATE	RECOMMENDED	DATE	APPROVED
1	8-20-09	General Revision	8-20-09	WJS		

SHEET NO. 1		PARISH ORLEANS	
FEDERAL PROJECT HES-3606 (518)		STATE PROJECT 409-02-0016 & 836-08-0073	
DESIGNED	CHECKED	DATE	BY
REVIEWED	CHECKED	DATE	BY
TITLE SHEET			
ROUNDABOUT WOODLAND HWY. AT LA 407			
DISTRICT 02 DESIGN			

SHEET NO. DESCRIPTION


TOTAL SHEETS 23 **1**


THE PROJECT BEGINS ON LA 406 NEAR ITS JUNCTION WITH LA 407 AT C.S.L.M. 0.07 AND PROCEEDS ALONG LA 406 TO C.S.L.M.0.22. THE PROJECT BEGINS ON LA 407 AT C.S.L.M. 2.430 AND PROCEEDS ALONG LA 407 TO ITS JUNCTION WITH LA 406 AT C.S.L.M. 2.530.

THE SCOPE OF THIS PROJECT WILL BE TO BUILD A ROUNDABOUT AT THE END OF THE WOODLAND BRIDGE, DRAINAGE, AND RELATED WORK.

DESCRIPTION	GROSS LENGTH	EXCEPTION	BRIDGE LENGTH		ROADWAY LENGTH	
			FEET	MILES	FEET	MILES
L06 MILE TO L08 MILE						
(LA 407) 2.43 TO 2.53	528.				528	0.10
(LA 406) 0.07 TO 0.22	792.				792	0.15
TOTAL LENGTH OF BRIDGES						
TOTAL LENGTH OF ROADWAY					1320	0.25
TOTAL MILES						0.25

**DISTRICT 02
DESIGN**

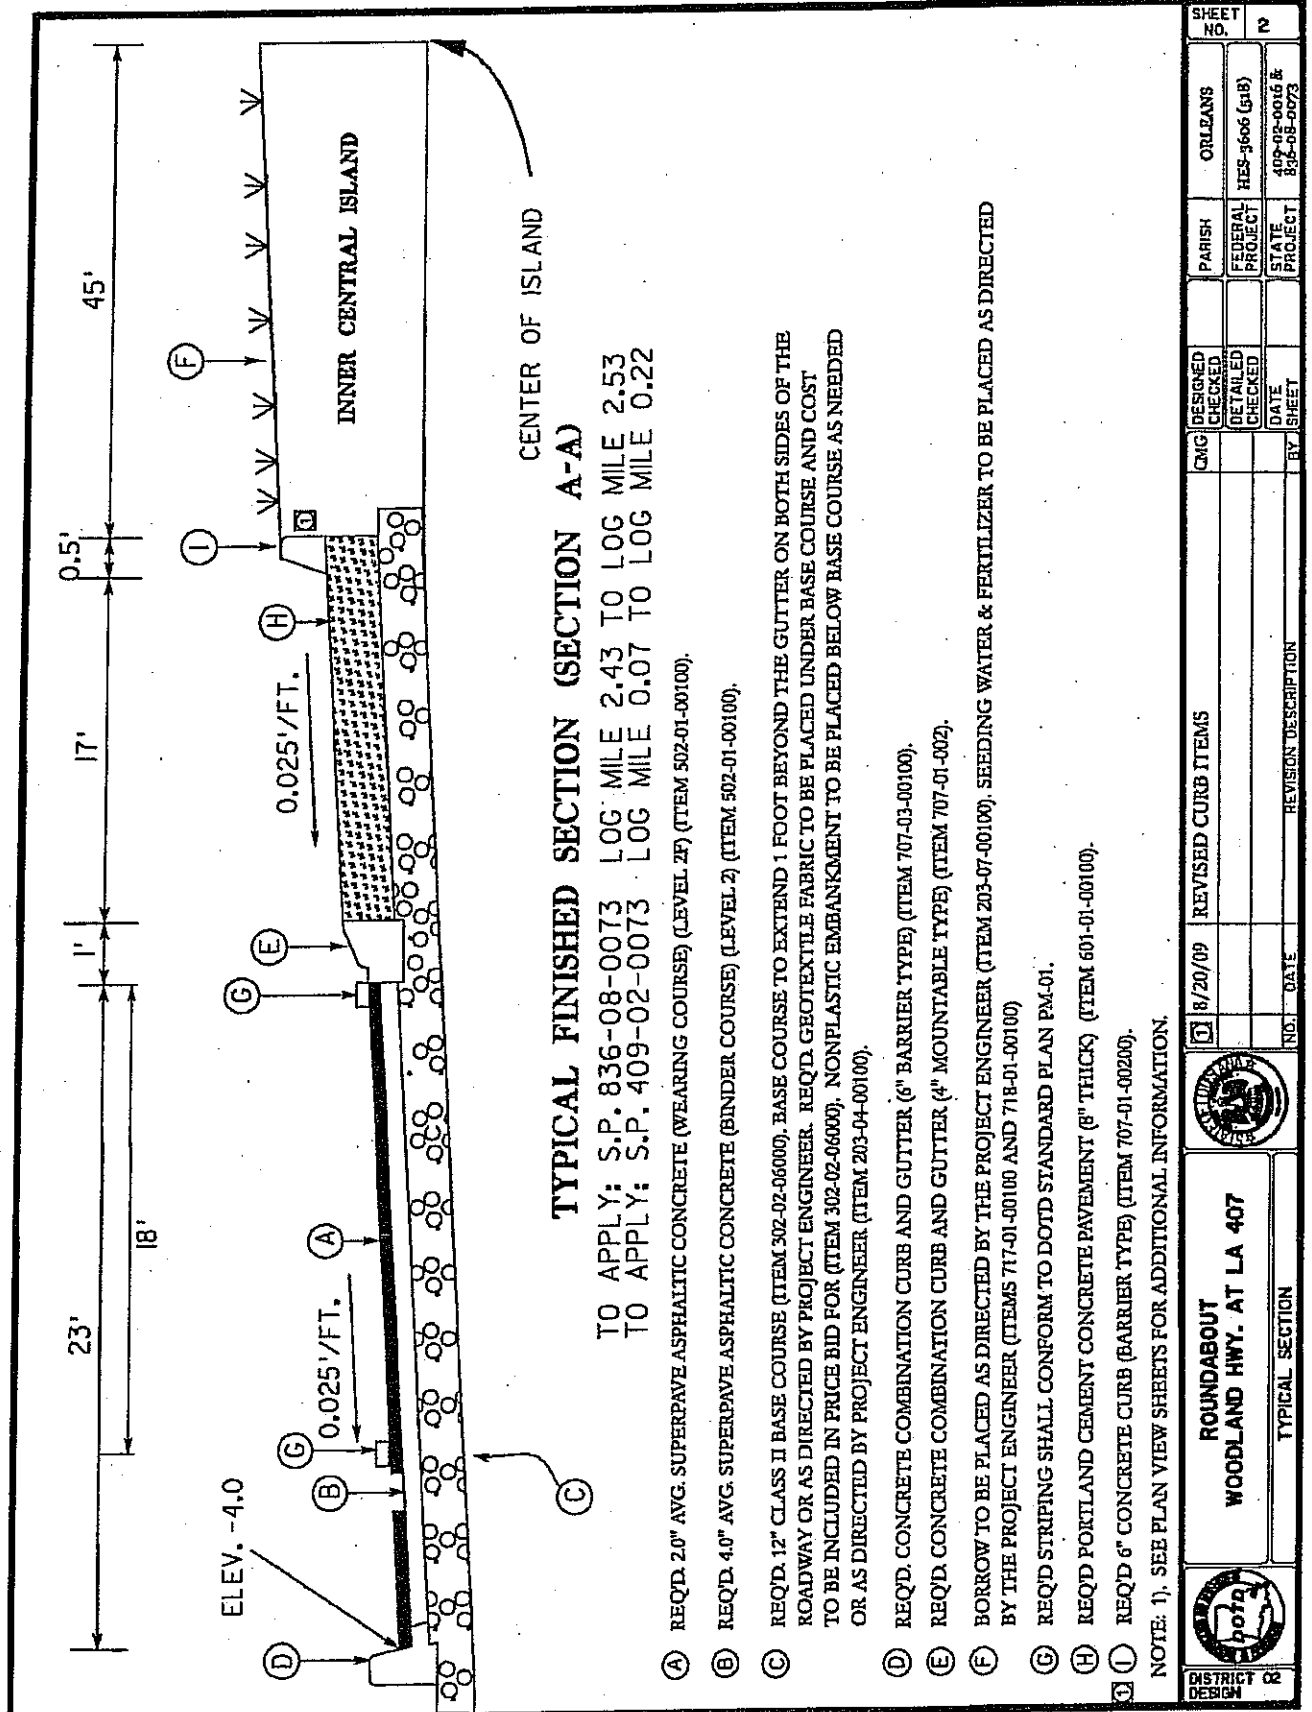

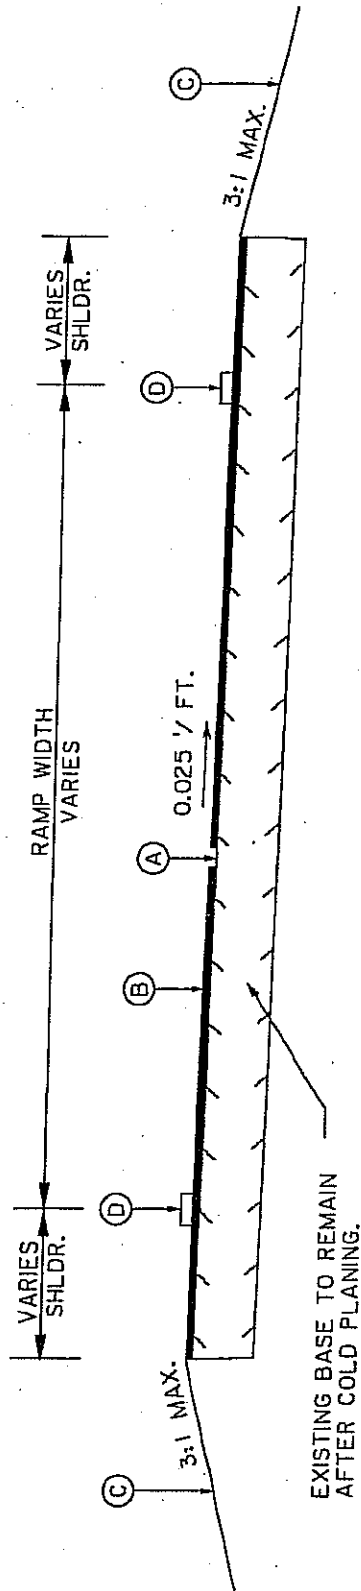

TYPICAL FINISHED SECTION (SECTION B-B)

TO APPLY: SEE SHEET 4A FOR LOCATIONS OF RAMPS AND SHEET 4 FOR WIDTHS OF RAMPS

- (A) COLD PLANING 2" AVG. OFF EXISTING SURFACE (ITEM 509-01-00100).
- (B) REQ'D. 2.0" AVG. SUPERPAVE ASPHALTIC CONCRETE (WEARING COURSE) (LEVEL 2F) (ITEM 502-01-00100).
- (C) BORROW TO BE PLACED AS DIRECTED BY THE PROJECT ENGINEER (ITEM 203-07-00100). SEEDING WATER & FERTILIZER TO BE PLACED AS DIRECTED BY THE PROJECT ENGINEER (ITEMS 717-01-00100 AND 718-01-00100)
- (D) REQ'D STRIPING SHALL CONFORM TO DOTD STANDARD PLAN PM-01.


NOTE: THE CONTRACTOR SHALL BE ALLOWED TO RETAIN UP TO 100 PERCENT OF THE RAP GENERATED FROM COLD PLANING. RAP MATERIAL NOT DESIGNATED TO BE RETAINED BY THE CONTRACTOR SHALL BE HAULED AND STOCKPILED AT THE MARRERO MAINTENANCE UNIT. THE DEPARTMENT DOES NOT GUARANTEE, IN ANY WAY, THE QUALITY OF THE RAP MATERIAL.

NOTE: 1). SEE PLAN VIEW SHEETS FOR ADDITIONAL INFORMATION.

2). CROSS SLOPE TO BE AS SHOWN ABOVE OR AS DIRECTED BY PROJECT ENGINEER.

3). CONTRACTOR SHALL TRANSITION RAMPS BETWEEN ROADWAY AND ROUNDABOUT AS DIRECTED BY PROJECT ENGINEER.

				DISTRICT 82 DESIGN		ROUNDABOUT WOODLAND HWY. AT LA 407		TYPICAL SECTION		DESIGNED	PARISH	SHEET NO.
				NO.	DATE	REVISION DESCRIPTION	CHECKED	FEDERAL PROJECT	ORLEANS	22		
										DETAILED	STATE PROJECT	409-02-0016 & 836-08-0073
										CHECKED		
										DATE		
										BY		

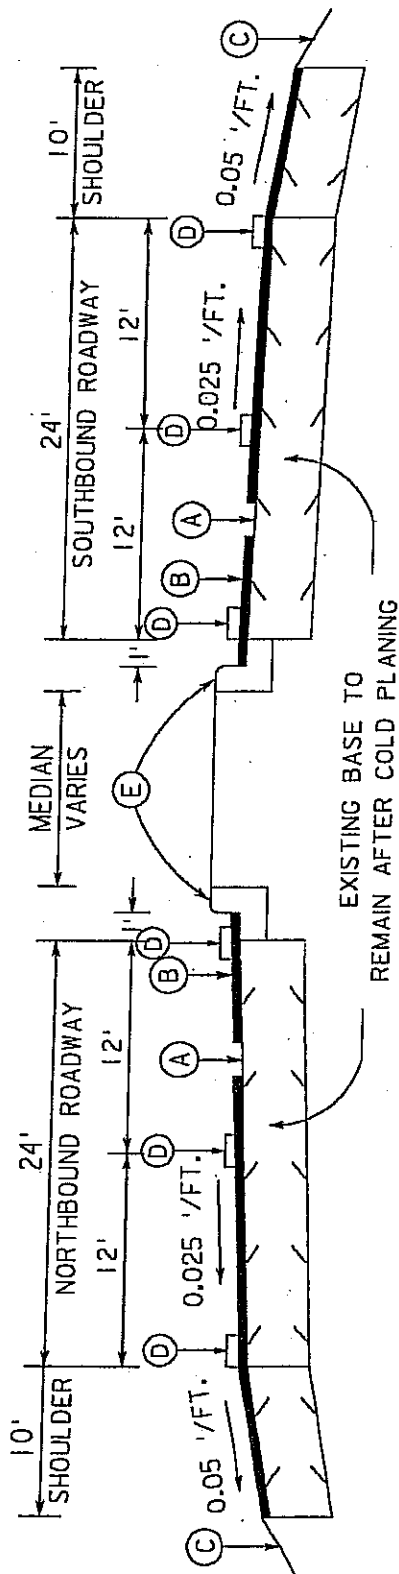

TYPICAL FINISHED SECTION (SECTION C-C)

TO APPLY: STA. 96+04 TO STA. 97+81

TO APPLY: STA. 102+50 TO STA. 103+59

- (A) COLD PLANING 2" AVG. OFF EXISTING SURFACE (ITEM 509-01-00100).
- (B) REQ'D 2" AVG. SUPERPAVE ASPHALTIC CONCRETE (WEARING COURSE) (LEVEL 2F) (ITEM 502-01-00100).
- (C) BORROW TO BE PLACED AS DIRECTED BY THE PROJECT ENGINEER (ITEM 203-07-00100). SEEDING WATER & FERTILIZER TO BE PLACED AS DIRECTED BY THE PROJECT ENGINEER (ITEMS 717-01-00100 AND 718-01-00100)
- (D) REQ'D STRIPING SHALL CONFORM TO DOTD STANDARD PLAN PM-01.
- (E) EXISTING MEDIAN AND CURBS TO REMAIN.

NOTE: THE CONTRACTOR SHALL BE ALLOWED TO RETAIN UP TO 100 PERCENT OF THE RAP GENERATED FROM COLD PLANING. RAP MATERIAL NOT DESIGNATED TO BE RETAINED BY THE CONTRACTOR SHALL BE HAULED AND STOCKPILED AT THE MARRERO MAINTENANCE UNIT. THE DEPARTMENT DOES NOT GUARANTEE, IN ANY WAY, THE QUALITY OF THE RAP MATERIAL.

NOTE: 1). SEE PLAN VIEW SHEETS FOR ADDITIONAL INFORMATION.

DISTRICT DESIGN	ROUNDABOUT WOODLAND HWY. AT LA 407	TYPICAL SECTION	NO.	DATE	REVISION DESCRIPTION	BY	DESIGNED	ORLEANS	SHEET
							CHECKED	FEDERAL PROJECT	NO.
							DETAILED	HEB-3606 (516)	2B
							CHECKED	STATE	
							DATE	PROJECT	
								409-02-0016 &	
								836-08-0073	

GENERAL CONSTRUCTION NOTES

1. THE CONTRACTOR SHALL PROVIDE FOR AND MAINTAIN THROUGH AND LOCAL TRAFFIC AT ALL TIMES AND SHALL CONDUCT HIS OPERATIONS IN SUCH A MANNER AS TO CAUSE THE LEAST POSSIBLE INTERFERENCE WITH TRAFFIC. A TRAFFIC CONTROL PLAN SHALL BE DEVELOPED BY CONTRACTOR AND APPROVED BY PROJECT ENGINEER PRIOR TO BEGINNING THE WORK.
2. THE CONTRACTOR SHALL MAINTAIN DRAINAGE. ALL MATERIAL DEPOSITED IN ANY DRAINAGE FEATURE (DITCHES, CROSSEDRAINS, ETC.) DURING CONSTRUCTION SHALL BE CLEANED OUT BEFORE FINAL ACCEPTANCE.
3. THE CONTRACTOR SHALL CONTACT AND COORDINATE WORK WITH ALL UTILITIES LOCATED IN PROJECT AREA. CONTRACTOR SHALL PROVIDE 14 DAYS NOTICE TO UTILITY COMPANIES PRIOR TO BEGINNING WORK. ANY DAMAGE DONE TO UTILITIES SHALL BE REPAIRED AT NO COST TO THE DEPARTMENT. LOCATIONS OF UTILITIES SHOWN ON PLANS ARE APPROXIMATE, CONTRACTOR SHALL CONTACT UTILITY COMPANIES FOR EXACT LOCATIONS PRIOR TO BEGINNING WORK.
4. THE CONTRACTOR SHALL CONDUCT OPERATIONS TO AVOID DAMAGE TO EXISTING FACILITIES (POWER POLES, FENCE, ETC.). ANY DAMAGE DONE SHALL BE REPAIRED AT NO COST TO THE DEPARTMENT.
5. THE CONTRACTOR SHALL PROVIDE A SMOOTH TIE IN WITH THE EXISTING PAVEMENT.
6. THE SUBMITTAL OF A BID WILL BE UNDERSTOOD TO INDICATE THAT THE BIDDER HAS INSPECTED THE WORK SITE AND HAS BECOME THOROUGHLY FAMILIAR WITH THE PLANS, GENERAL PROVISIONS, SPECIAL PROVISIONS, SUPPLEMENTAL SPECIFICATIONS AND TECHNICAL SPECIFICATIONS. THE FAILURE OR OMISSION OF ANY BIDDER TO EXAMINE ANY OF THE ABOVE SHALL IN NO WAY RELIEVE THE CONTRACTOR FROM ANY OBLIGATION IN RESPECT TO THE BID.
7. ALL WORK SHALL BE ACCOMPLISHED WITHIN EXISTING RIGHT OF WAY
8. BORROW TO BE PLACED AT LOCATIONS SHOWN ON PLANS AND ADDITIONAL LOCATIONS DETERMINED IN THE FIELD BY PROJECT ENGINEER. ALL DRAINAGE ITEMS, DETOUR ROADS, PAVEMENT WIDENING, WATER LINES, AND JUNCTION BOXES ARE TO BE PLACED AS SHOWN IN PLANS OR AS DIRECTED BY PROJECT ENGINEER.
9. CONTRACTOR SHALL REMOVE 260' OF CONCRETE BARRIER AS DIRECTED BY PROJECT ENGINEER TO BE PAID FOR UNDER 202-01-00100, 200' OF CONCRETE ROADWAY BARRIER WITH SLOPING END TO BE REPLACED AS DIRECTED BY PROJECT ENGINEER AND AS SHOWN IN GR-200 AND PAID FOR UNDER ITEM 733-01-00200.
10. CONTRACTOR SHALL RELOCATE EXISTING LIGHT POLE (ITEM 730-15-11200) AS DIRECTED BY PROJECT ENGINEER AND SHALL INCLUDE ALL WORK NECESSARY TO RELOCATE LIGHT INCLUDING BUT NOT LIMITED TO MODIFICATION OF THE BARRIER RAIL TO SUPPORT LIGHT POLE.
11. CONTRACTOR SHALL DETERMINE REQUIRED TOPS AND INVERTS OF CATCH BASINS AND PIPES AND PRESENT TO PROJECT ENGINEER FOR APPROVAL PRIOR TO ORDERING CATCH BASINS. COST TO BE INCLUDED IN BID PRICE FOR CATCH BASIN ITEMS.
12. THE CONTRACTOR SHALL STRIPE THE ROUNDABOUT AS A 18' TRAVEL LANE TOWARDS THE INSIDE OF THE CIRCLE OR AS DIRECTED BY THE PROJECT ENGINEER.

 DISTRICT 82 DESIGN	ROUNDABOUT WOODLAND HWY. AT LA 407			8/20/09	REVISED NOTES AND PAGE NUMBER	CMG	DESIGNED CHECKED	PARISH	ORLEANS	SHEET NO.	29
	GENERAL NOTES			NO.	DATE	REVISION DESCRIPTION	BY	DATE	FEDERAL PROJECT	HES-3606-(518)	STATE PROJECT

Summary Of Estimated Quantities

Page: 3

 Proposal ID: 409-02-0016
 Federal Project Number: 3606(518)
 State Project Number: 409-02-0016

Proposal Description: ROUNDABOUT WOODLAND HIGHWAY AT LA 407

Item No.	Description	Supplemental Description	Alternate Set Member	Quantity	Units
202-01-00100	Removal of Structures and Obstructions			1,000	LUMP
202-02-38500	Removal of Surfacing and Stablized Base			2,000,000	SQYD
203-04-00100	Nonplastic Embankment			250,000	CUYD
203-07-00100	Borrow (Vehicular Measurement)			400,000	CUYD
302-02-06000	Class II Base Course (12" Thick)			2,550,000	SQYD
502-01-00100	Superpave Asphaltic Concrete			1,250,000	TON
509-01-00100	Cold Planing Asphaltic Pavement			5,900,000	SQYD
509-02-00100	Contractor Retained Reclaimed Asphaltic Pavement			247,000	CUYD
510-01-00200	Pavement Patching (12" Minimum Thickness)			190,000	SQYD
601-01-00100	Portland Cement Concrete Pavement (8" Thick)			630,000	SQYD
701-02-01020	Cross Drain Pipe Arch (30" Equiv. RCFA)			360,000	LNFT
702-03-00100	Catch Basins (CB-01)			2,000	EACH
702-03-00500	Catch Basins (CB-06)			7,000	EACH
707-03-00100	Combination Concrete Curb and Gutter	(mountable curb)		140,000	LNFT
707-03-00100	Combination Concrete Curb and Gutter	(6" barrier)		2,095,000	LNFT

Notes:

Rev. 1 - 8/20/2009 - General Revision

Summary Of Estimated Quantities

Page: 3a

Proposal ID: 409-02-0016 State Project Number: 409-02-0016
 Federal Project Number: 3606(518)

Proposal Description: ROUNDABOUT WOODLAND HIGHWAY AT LA 407

Item No.	Description	Supplemental Description	Alternate Set Member	Quantity	Units
707-03-00100	Combination Concrete Curb and Gutter	mountable curb		250.000	LNFT
707-03-00100	Combination Concrete Curb and Gutter	6" barrier		1,080.000	LNFT
711-04-00100	Geotextile Fabric			350.000	SQYD
713-01-00100	Temporary Signs and Barricades			1.000	LUMP
713-02-00300	Temporary Pavement Markings (8" Width)			840.000	LNFT
713-02-00400	Temporary Pavement Markings (12" Width)			84.000	LNFT
713-04-01000	Temporary Pavement Markings (Solid Line) (4" Width)			2.600	MILE
717-01-00100	Seeding			11.000	LB
719-01-00100	Fertilizer			370.000	LB
719-01-06160	Plants (Plant) (Container) (30 gallon)	(Iageastroemia indica "hatchez", crape myrtle, 8-10' ht., multiple trunks, full		10.000	EACH
725-01-00100	Temporary Detour Roads			284.000	SQYD
726-01-00100	Bedding Material			90.000	CUYD
727-01-00100	Mobilization			1.000	LUMP
729-01-00100	Sign (Type A)			172.250	SQFT
730-01-00100	Trenching and Backfilling			300.000	LNFT

Notes:

Rev. 1 - 9/20/2009 - General Revision

Summary Of Estimated Quantities

Page: 36

Proposal ID: 409-02-0016 State Project Number: 409-02-0016
 Federal Project Number: 3606(518)

Proposal Description: ROUNDABOUT WOODLAND HIGHWAY AT LA 407


Item No.	Description	Supplemental Description	Alternate Set Member	Quantity	Units
730-02-01100	Conduit with Conductors (PVC/HDPE) (2")	TO BE PLACED AS DIRECTED BY PROJECT ENGINEER		300,000	LNFT
730-16-00100	Underground Junction Box (12" x 12")				
732-01-01040	Plastic Pavement Striping (8" Width) (Thermoplastic 90 mil)			4,000	EACH
732-02-01000	Plastic Pavement Striping (Solid Line) (4" Width) (Thermoplastic 40 mil)			840,000	LNFT
732-04-25020	Plastic Pavement Legends and Symbols (Yield Line)			1,300	MILE
733-01-00200	Concrete Roadway Barrier (Double Faced)			3,000	EACH
740-01-00100	Construction Layout			200,000	LNFT
741-05-01100	Water Service Line (2" PVC)			1,000	LUMP
203-02-00100	Drainage Excavation	to be used as directed by project engineer		50,000	LNFT
510-02-00100	Pavement Widening			100,000	CUYD
707-01-00200	Concrete Curb (Barrier)			50,000	SQYD
730-15-11200	Relocate Light Poles (40') (Steel) (Twin Arm)	To be placed as directed by project engineer		275,000	LNFT
				1,000	EACH

Notes:


Rev. 1 - 8/20/2009 - General Revision

ROUNDABOUT INTERSECTION AT STATE HIGHWAY LA-406 & LA-407

- CURVE 1:**
 PC STA. 98+18.0: OFFSET 57.797 LEFT
 PL STA. 98+62.0: OFFSET 63.160 LEFT
 PT STA. 98+24.24: OFFSET 131.572 LEFT
 A=51.5 DEG.
 R=126.6 FT.
 L=147.3 FT.
 T=76.3 FT.
 C=129.46 FT.
- CURVE 2:**
 PC STA. 97+48.49: OFFSET 24.096 LEFT
 PL STA. 97+93.86: OFFSET 24.121 LEFT
 PT STA. 98+40.9: OFFSET 40.887 LEFT
 A=19.68 DEG.
 R=290.680 FT.
 L=99.34 FT.
 T=50.16 FT.
 C=98.856 FT.
- CURVE 3:**
 PC STA. 98+60.9: OFFSET 47.563 LEFT
 PL STA. 98+91.67: OFFSET 64.727 LEFT
 PT STA. 98+26.04: OFFSET 56.999 LEFT
 A=43.3 DEG.
 R=147.5 FT.
 L=147.5 FT.
 T=83.23 FT.
 C=86.27 FT.
- CURVE 4:**
 PC STA. 98+90.48: OFFSET 242.989 LEFT
 PL STA. 99+90.48: OFFSET 191.016 LEFT
 PT STA. 99+96.43: OFFSET 160.279 LEFT
 A=86.2861 DEG.
 R=90 FT.
 L=94.76 FT.
 T=52.3038 FT.
 C=90.44 FT.
- CURVE 5:**
 PC STA. 100+21.8: OFFSET 237.256 LEFT
 PL STA. 100+21.8: OFFSET 204.388 LEFT
 PT STA. 100+67.95: OFFSET 163.097 LEFT
 A=55.5 DEG.
 R=189.785 FT.
 L=121.887 FT.
 T=27.377 FT.
 C=119.95 FT.
- CURVE 6:**
 PC STA. 101+77.8: OFFSET 57.163 LEFT
 PL STA. 101+68.78: OFFSET 64.559 LEFT
 PT STA. 100+83.18: OFFSET 118.309 LEFT
 A=70.5 DEG.
 R=67 FT.
 L=119 FT.
 T=63.6 FT.
 C=112.2 FT.

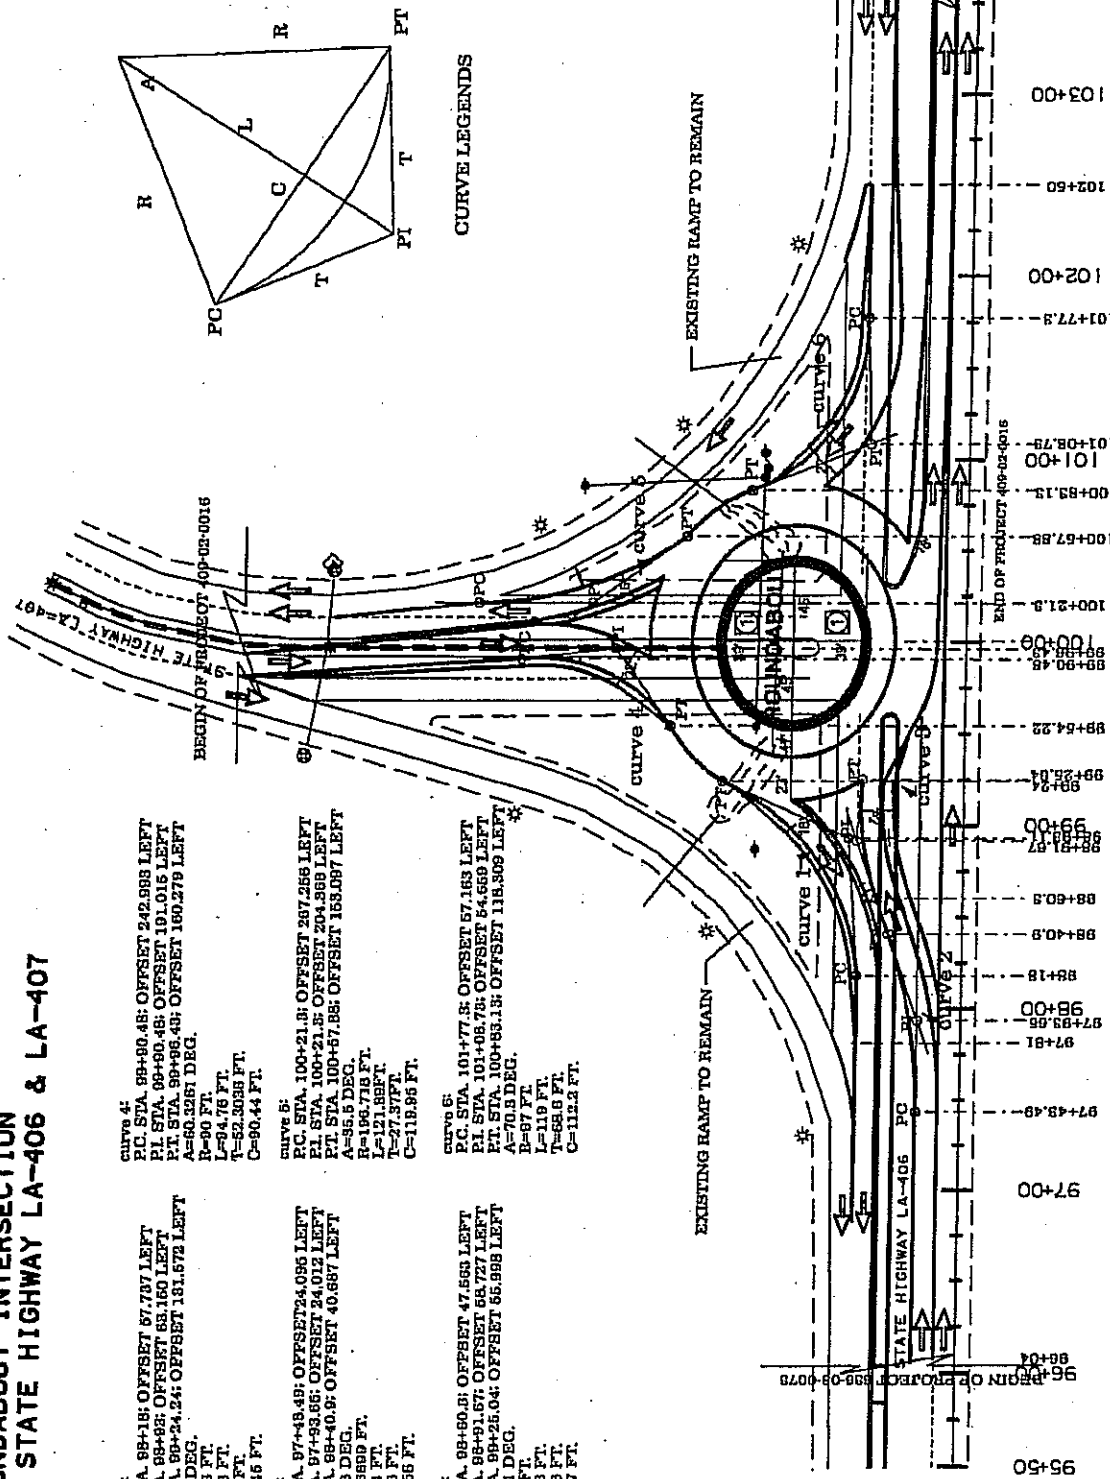

CURVE LEGENDS

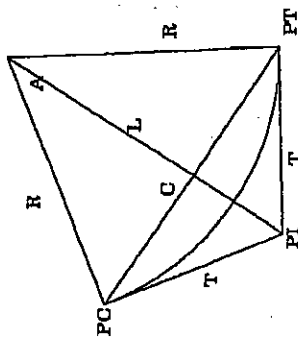

SHEET NO. 4		PARISH ORLEANS		DESIGNED CHECKED		ADDED ADDITIONAL DIMENSIONS AND REVISED LAYOUT		CMG	
FEDERAL PROJECT HES-3006 (S1B)		STATE PROJECT 409-02-0016 & 836-08-0073		DATE		BY		SHEET	
REVISION DESCRIPTION									
NO. DATE									
PLAN VIEW									
ROUNDABOUT WOODLAND HWY. AT LA 407									
DISTRICT 13									


ROUNDABOUT INTERSECTION AT STATE HIGHWAY LA-406 & LA-407

BEGIN OF PROJECT 409-02-0016


NOTE: SEE SHEETS 4, 4A, AND 4B FOR ADDITIONAL INFORMATION



REQ'D WIDENING

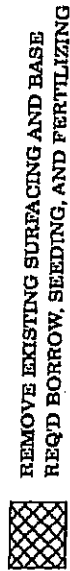


REMOVE EXISTING SURFACING AND BASE
REQ'D BORROW, SEEDING, AND FERTILIZING

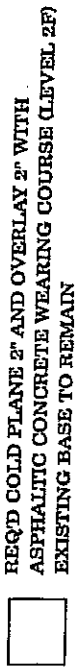


REQ'D COLD PLANE 2" AND OVERLAY 2" WITH
ASPHALTIC CONCRETE WEARING COURSE (LEVEL 2F)
EXISTING BASE TO REMAIN



REMOVE AND REPLACE SURFACING AND BASE

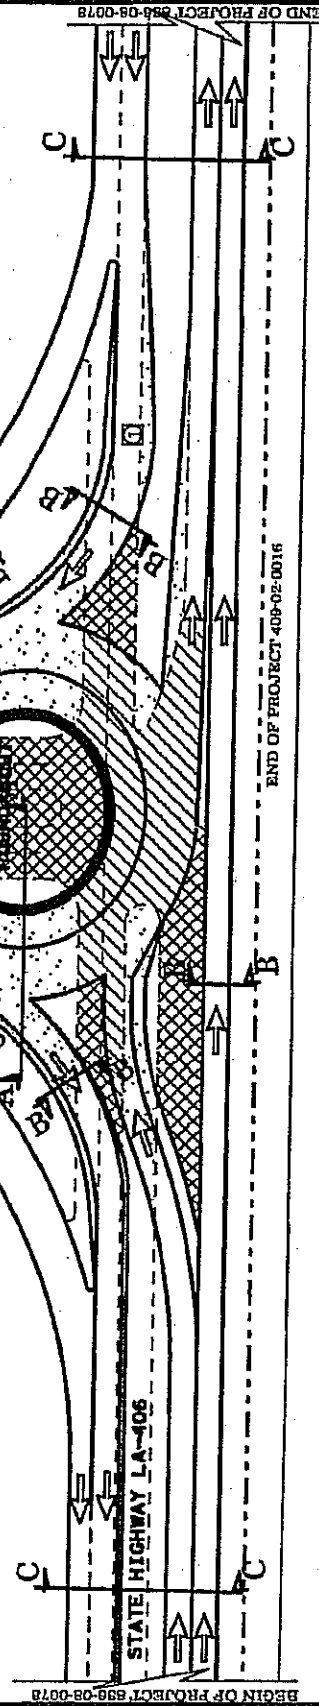


ROUNDABOUT WOODLAND HWY. AT LA 407		9/20/09		ADDED HATCHING. REVISED LAYOUT	
PLAN VIEW		CMG		DESIGNED CHECKED	
20 DISTRICT		DATE		REVISION DESCRIPTION	
NTS		PARISH ORLEANS		SHEET NO. 4a	
STATE PROJECT 409-02-0016 & 836-08-0073		FEDERAL PROJECT HES-3606 (518)		DATE	
BY		DATE		SHEET	

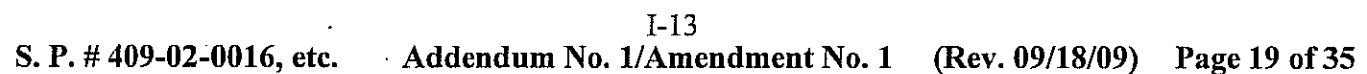

ROUNDABOUT INTERSECTION AT STATE HIGHWAY LA-406 & LA-407


NOTE:
PIPE AND CATCH BASIN INVERTS WILL BE DETERMINED IN FIELD
AS DIRECTED BY PROJECT ENGINEER

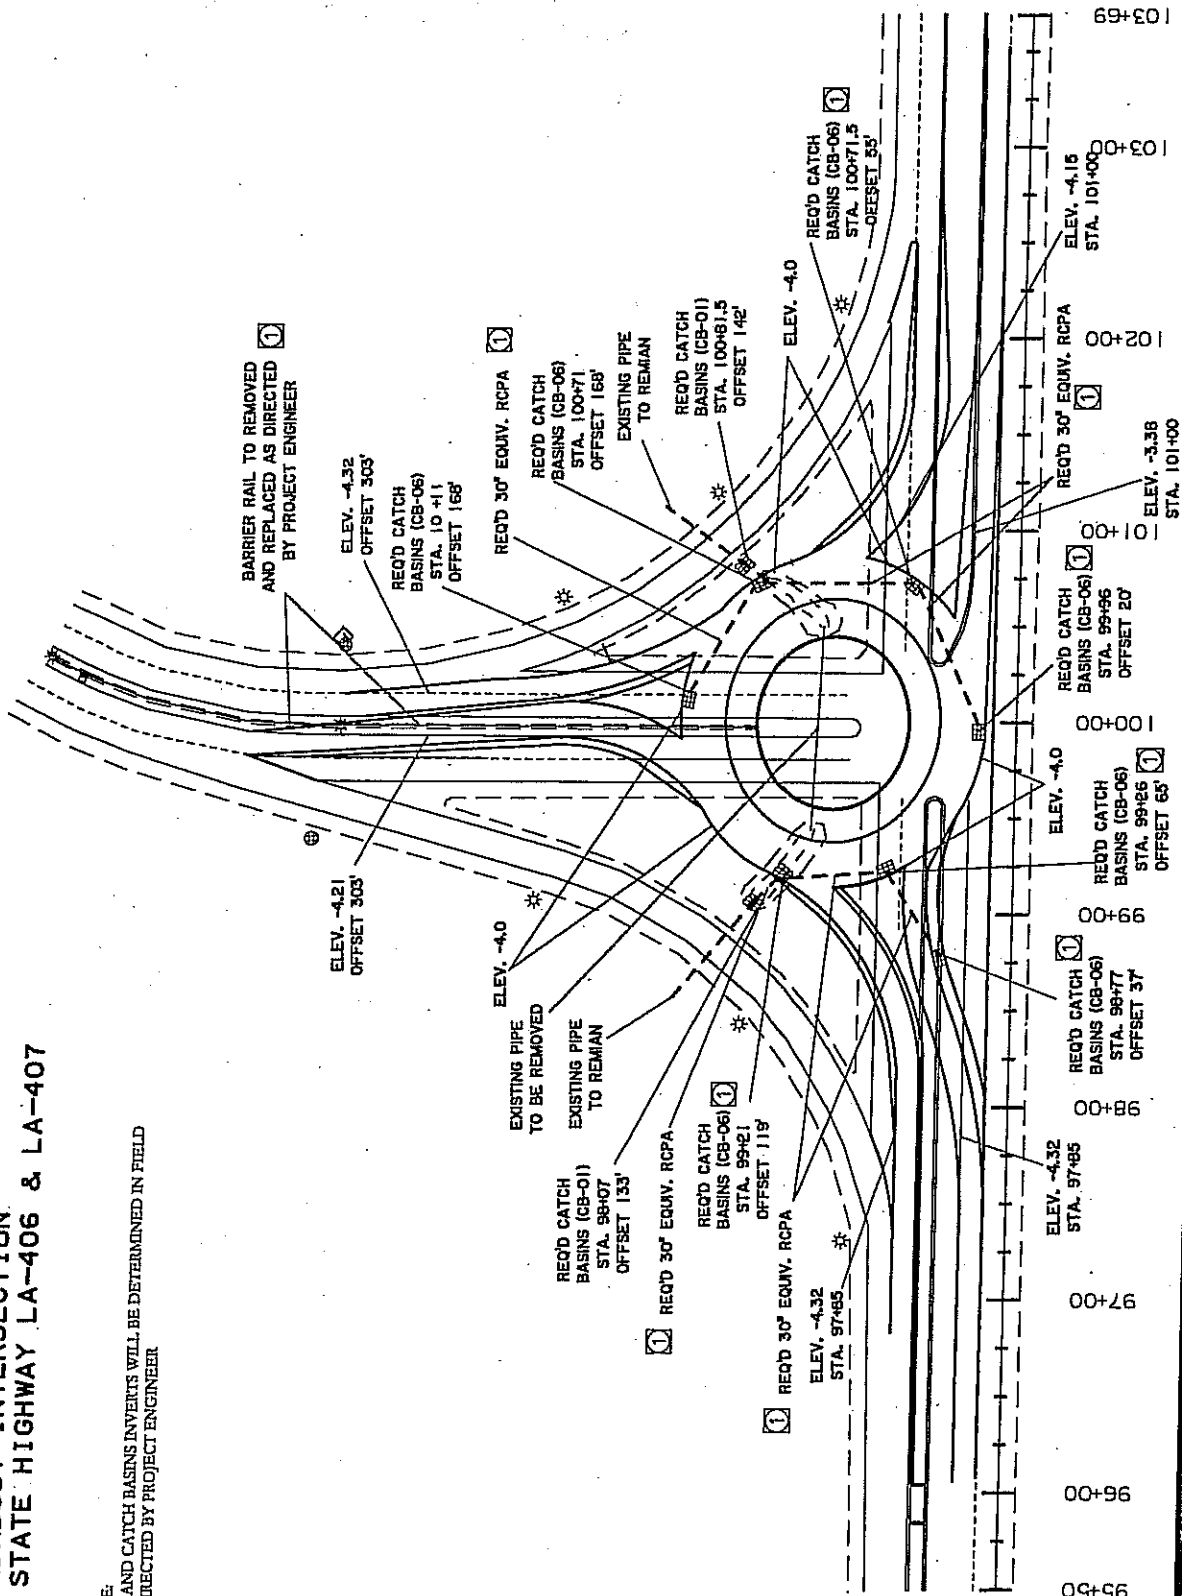

SHEET NO. 40		PARISH ORLEANS		FEDERAL PROJECT HDS-3606 (518)		STATE PROJECT 409-02-0016 & 836-08-0073	
DESIGNED CHECKED		CMG		REVISED AND ADDED NOTES, REVISED LAYOUT		8/20/09	
DETAILED CHECKED						NO. DATE	
DATE				REVISION DESCRIPTION		PLAN VIEW	
DISTRICT 02 DESIGN		ROUNDABOUT WOODLAND HWY. AT LA 407		bota		DISTRICT 02 DESIGN	

EACH DIRECTION SHOULD HAVE THE
SAME SIGNS AS BELOW.
NOT SHOWN FOR CLARITY.

* FOR LOCATION OF
WARNING SIGNS,
SEE MUTCD 2003 TABLE 2C-4

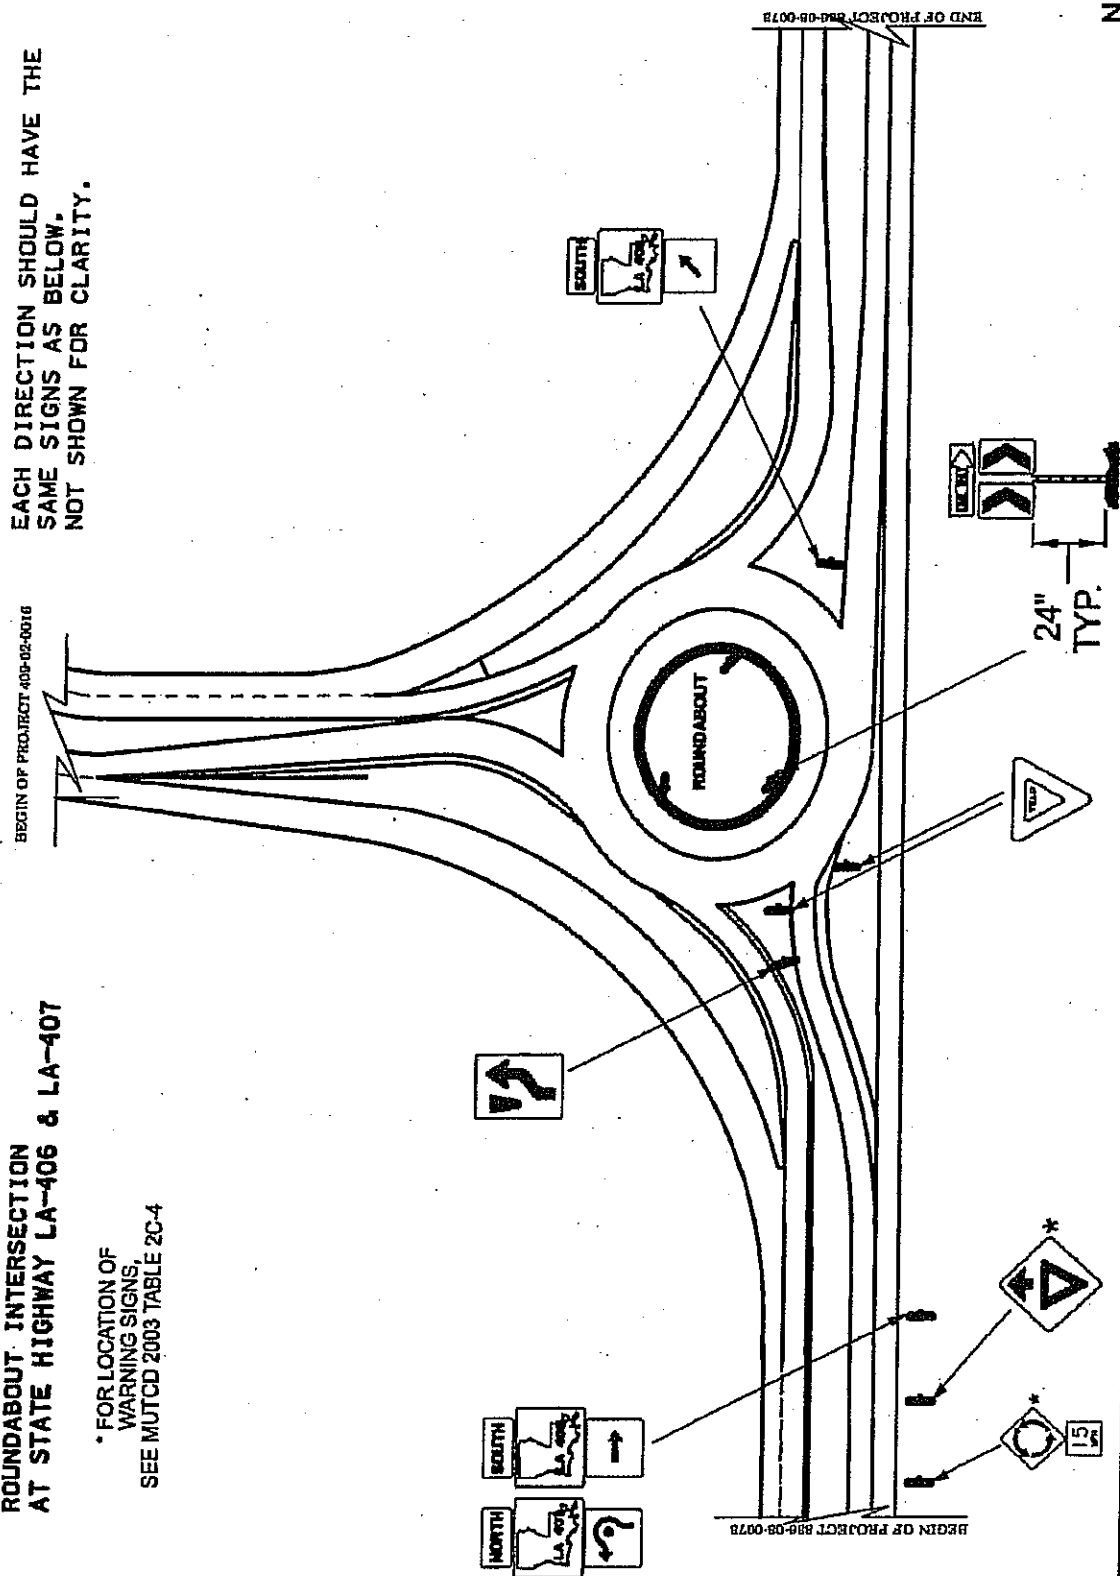


STN

	ROUNDABOUT WOOLAND HWY. AT LA 407		☒	8/20/09	REVISED LAYOUT	CM9	DESIGNED CHECKED	PARISH	ORLEANS	SHEET NO. 42
			☐	☐	☐	DETAILED CHECKED	FEDERAL PROJECT	HFS-3606 (518)	DATE BY	
PLAN VIEW		NO.	DATE	REVISION DESCRIPTION		BY				

ROUNDABOUT INTERSECTION
AT STATE HIGHWAY LA-406 & LA-407
TEMPORARY DETOUR LAYOUT

SEE SHEET 20 FOR ADDITIONAL INFORMATION

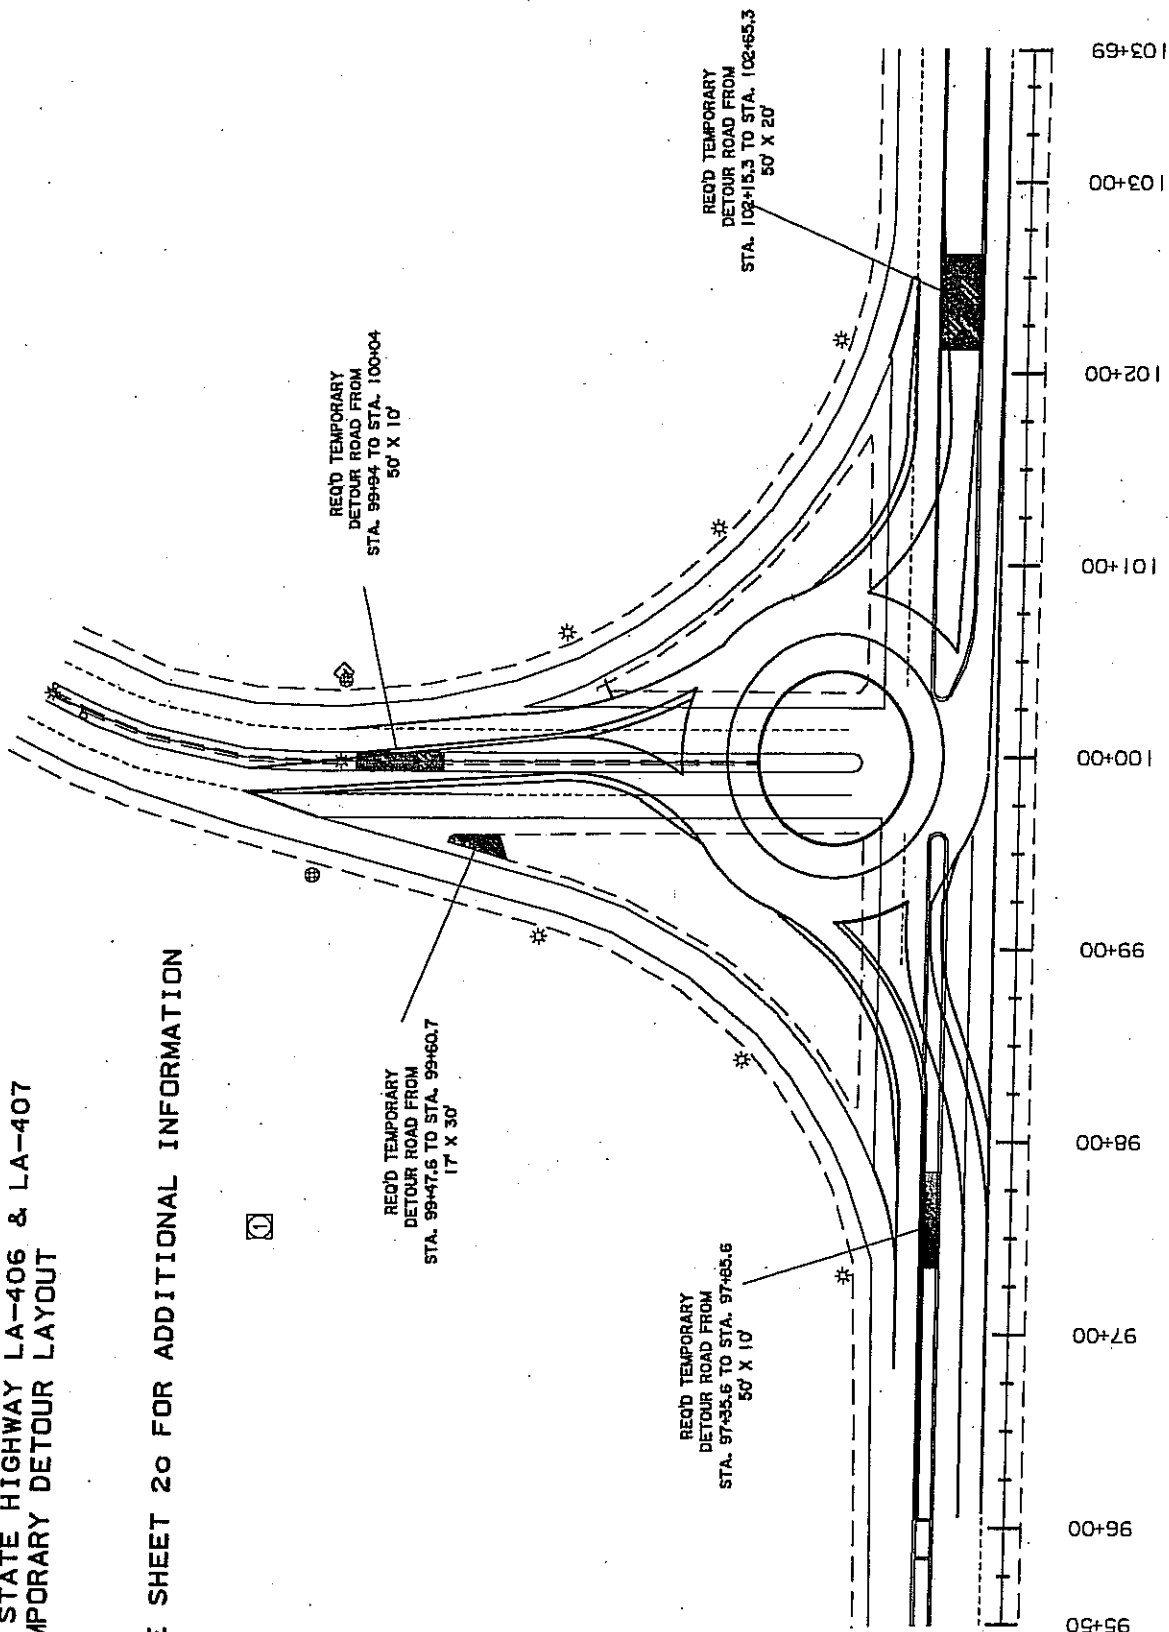

DISTRICT 02 DESIGN						8/20/09 NO. DATE		CMG ADDED SHEET		DESIGNED CHECKED DETAILED CHECKED		PARISH ORLEANS		SHEET NO. 4e	
ROUNDABOUT WOODLAND HWY. AT LA 407										FEDERAL PROJECT		STATE PROJECT		409-02-0016 & 1836-08-0073	
TEMPORARY DETOUR LAYOUT										REVISION DESCRIPTION		DATE BY SHEET		103+69 103+00 102+00 101+00 100+00 99+00 98+00 97+00 96+00 95+50	

GENERAL PROVISIONS

At Temporary Traffic Control Devices used and be in accordance with the MUTCD Standard Specifications for Traffic Control Devices, the Manual on Uniform Traffic Control Devices (MUTCD), and all other Federal, State, and local laws, rules, regulations, and standards. The Temporary Traffic Control Devices shall be used in accordance with the MUTCD Standard Specifications for Traffic Control Devices, the Manual on Uniform Traffic Control Devices (MUTCD), and all other Federal, State, and local laws, rules, regulations, and standards. The Temporary Traffic Control Devices shall be used in accordance with the MUTCD Standard Specifications for Traffic Control Devices, the Manual on Uniform Traffic Control Devices (MUTCD), and all other Federal, State, and local laws, rules, regulations, and standards.

SPEED LIMITS

Speed limits shall be lowered by 10 mph for any construction, maintenance, or utility operation. The speed limit shall be posted in advance of the work zone. 

PAVEMENT MARKINGS (See GPM)

At pavement markings within the limits of the project that are in place and are not to be removed, they shall be maintained. 

SIGNAGE

At signs used for temporary traffic control and where the Department's Traffic Control (TTC) signs and the MUTCD signs are used, the signs shall be used in accordance with the MUTCD Standard Specifications for Traffic Control Devices, the Manual on Uniform Traffic Control Devices (MUTCD), and all other Federal, State, and local laws, rules, regulations, and standards. The Temporary Traffic Control Devices shall be used in accordance with the MUTCD Standard Specifications for Traffic Control Devices, the Manual on Uniform Traffic Control Devices (MUTCD), and all other Federal, State, and local laws, rules, regulations, and standards.

FLASHERS

At flashers used for temporary traffic control, the contractor shall be responsible for making or ensuring that all flashers are in good working order. The contractor shall be responsible for making or ensuring that all flashers are in good working order. The contractor shall be responsible for making or ensuring that all flashers are in good working order.

FLASHERS (See GPM)

At flashers used for temporary traffic control, the contractor shall be responsible for making or ensuring that all flashers are in good working order. The contractor shall be responsible for making or ensuring that all flashers are in good working order. The contractor shall be responsible for making or ensuring that all flashers are in good working order.

PORTABLE CHANGEABLE MESSAGE SIGNS

When used within the limited area, including shoulders and roadway lanes, portable changeable message signs (PCMS) shall be used in accordance with the MUTCD Standard Specifications for Traffic Control Devices, the Manual on Uniform Traffic Control Devices (MUTCD), and all other Federal, State, and local laws, rules, regulations, and standards. The Temporary Traffic Control Devices shall be used in accordance with the MUTCD Standard Specifications for Traffic Control Devices, the Manual on Uniform Traffic Control Devices (MUTCD), and all other Federal, State, and local laws, rules, regulations, and standards.

PORTABLE CHANGEABLE MESSAGE SIGNS

When used within the limited area, including shoulders and roadway lanes, portable changeable message signs (PCMS) shall be used in accordance with the MUTCD Standard Specifications for Traffic Control Devices, the Manual on Uniform Traffic Control Devices (MUTCD), and all other Federal, State, and local laws, rules, regulations, and standards. The Temporary Traffic Control Devices shall be used in accordance with the MUTCD Standard Specifications for Traffic Control Devices, the Manual on Uniform Traffic Control Devices (MUTCD), and all other Federal, State, and local laws, rules, regulations, and standards.

FLASHERS (See GPM)

At flashers used for temporary traffic control, the contractor shall be responsible for making or ensuring that all flashers are in good working order. The contractor shall be responsible for making or ensuring that all flashers are in good working order. The contractor shall be responsible for making or ensuring that all flashers are in good working order.

FLASHERS (See GPM)

At flashers used for temporary traffic control, the contractor shall be responsible for making or ensuring that all flashers are in good working order. The contractor shall be responsible for making or ensuring that all flashers are in good working order. The contractor shall be responsible for making or ensuring that all flashers are in good working order.

PORTABLE CHANGEABLE MESSAGE SIGNS

When used within the limited area, including shoulders and roadway lanes, portable changeable message signs (PCMS) shall be used in accordance with the MUTCD Standard Specifications for Traffic Control Devices, the Manual on Uniform Traffic Control Devices (MUTCD), and all other Federal, State, and local laws, rules, regulations, and standards. The Temporary Traffic Control Devices shall be used in accordance with the MUTCD Standard Specifications for Traffic Control Devices, the Manual on Uniform Traffic Control Devices (MUTCD), and all other Federal, State, and local laws, rules, regulations, and standards.

PORTABLE CHANGEABLE MESSAGE SIGNS

When used within the limited area, including shoulders and roadway lanes, portable changeable message signs (PCMS) shall be used in accordance with the MUTCD Standard Specifications for Traffic Control Devices, the Manual on Uniform Traffic Control Devices (MUTCD), and all other Federal, State, and local laws, rules, regulations, and standards. The Temporary Traffic Control Devices shall be used in accordance with the MUTCD Standard Specifications for Traffic Control Devices, the Manual on Uniform Traffic Control Devices (MUTCD), and all other Federal, State, and local laws, rules, regulations, and standards.

FLASHERS (See GPM)

At flashers used for temporary traffic control, the contractor shall be responsible for making or ensuring that all flashers are in good working order. The contractor shall be responsible for making or ensuring that all flashers are in good working order. The contractor shall be responsible for making or ensuring that all flashers are in good working order.

FLASHERS (See GPM)

At flashers used for temporary traffic control, the contractor shall be responsible for making or ensuring that all flashers are in good working order. The contractor shall be responsible for making or ensuring that all flashers are in good working order. The contractor shall be responsible for making or ensuring that all flashers are in good working order.

TEMPORARY TRAFFIC CONTROL GENERAL NOTES SHEET

TC-00

DESIGNED: CHECKED: PARISH: ORLEANS


DATE: SHEET: PROJECT:


BY:

TRAFFIC ENGINEERING

409-02-0016 & 03-06-0073

 TRAFFIC ENGINEERING	TRAFFIC CONTROL LAYOUT FOR WORK LESS THAN 10' FROM THE TRAVELED LANE		NOL.	DATE	REVISION DESCRIPTION	SHEET NO.	6b		
						DESIGNED CHECKED	TO: Chief or Asst. City Eng.	PARISH	ORLEANS
						DETAILED CHECKED	BY: District Engineer	FEDERAL PROJECT	
						DATE	Project Name	STATE PROJECT	409-87-00118 & 130-23-0073
						SHEET			
						BY			

  TRAFFIC CONTROL LAYOUT FOR LANE CLOSURE LESS THAN 1/4 MILE IN LENGTH TC-02		NO.	DATE	REVISION DESCRIPTION		BY	SHEET NO.	6c		
								DESIGNED & CHECKED	PARISH	ORLEANS
								DETAILED & CHECKED	FEDERAL PROJECT	
								DATE	STATE PROJECT	
								BY SHEET		439-02-2016 B 835-08-0073

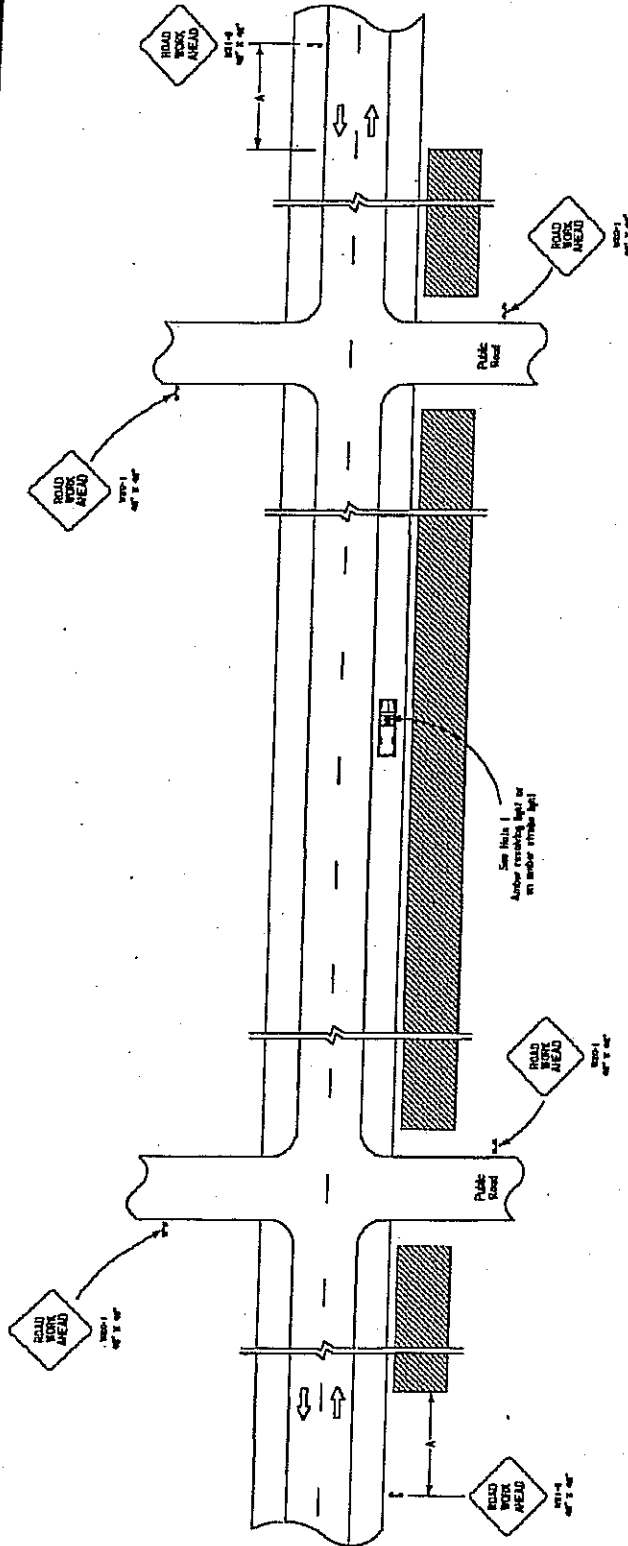

- NOTES**
THIS SHEET SHALL BE USED WITH THE TEMPORARY TRAFFIC CONTROL GENERAL NOTES SHEET TC-05.
1. THIS LAYOUT REPRESENTS TRAFFIC CONTROLS REQUIRED FOR WORKS AND REPAIRS WITHIN THE CLEAR ZONE OF THE OPERATION. VEHICLES BEING PARKED WITHIN THE CLEAR ZONE, BUT NOT WITHIN THE ROADWAY EDGE VEHICLE SHALL HAVE AN AHEAD LIMIT.
 2. WHEN A WORK AREA HAS BEEN ESTABLISHED ON ONE SIDE OF THE ROADWAY ONLY, THERE SHALL BE NO PARKING ON THE OPPOSITE SHOULDER WITHIN 500 FEET OF THE WORK AREA.
 3. SPEED LIMIT REFERS TO THE LEGALLY ESTABLISHED SPEED LIMIT BEFORE CONSTRUCTION.
 4. AN ADDITIONAL "ROAD WORK AHEAD" SIGN SHALL BE PLACED AT EACH PUBLIC ROAD INTERSECTION THE PROJECT WITHIN THE WORK AREA.
 5. ANY SIGNS IN CONFLICT WITH CONSTRUCTION SIGNING SHALL BE ADAPTED OR COVERED.
 6. THE "ROAD WORK AHEAD" SIGNING, ANY ADDITIONAL SIGNS SHOWN IN THE LAYOUT, SHALL BE INSTALLED UNDER ITEM 713-01, BY THE PROJECT ENGINEER SHALL BE INSTALLED UNDER ITEM 713-01.


LEGEND

- ↑ Traffic Sign
- ▨ Work Area

SPEED LIMIT	Spacing
35 mph	1/4
45 mph	500'
55 mph	1000'
65 mph	1500'



TRAFFIC ENGINEERING		TRAFFIC CONTROL FOR WORK GREATER THAN 16' FROM THE TRAVELED LANE		TC-05		SHEET NO. 6d	
DESIGNED		CHECKED		DATE		BY	
DETAILED		CHECKED		DATE		BY	
PARISH		ORLEANS		FEDERAL PROJECT		STATE PROJECT	
PROJECT NO.		409-02-0016 & 230-00 0073		PROJECT NO.		409-02-0016 & 230-00 0073	

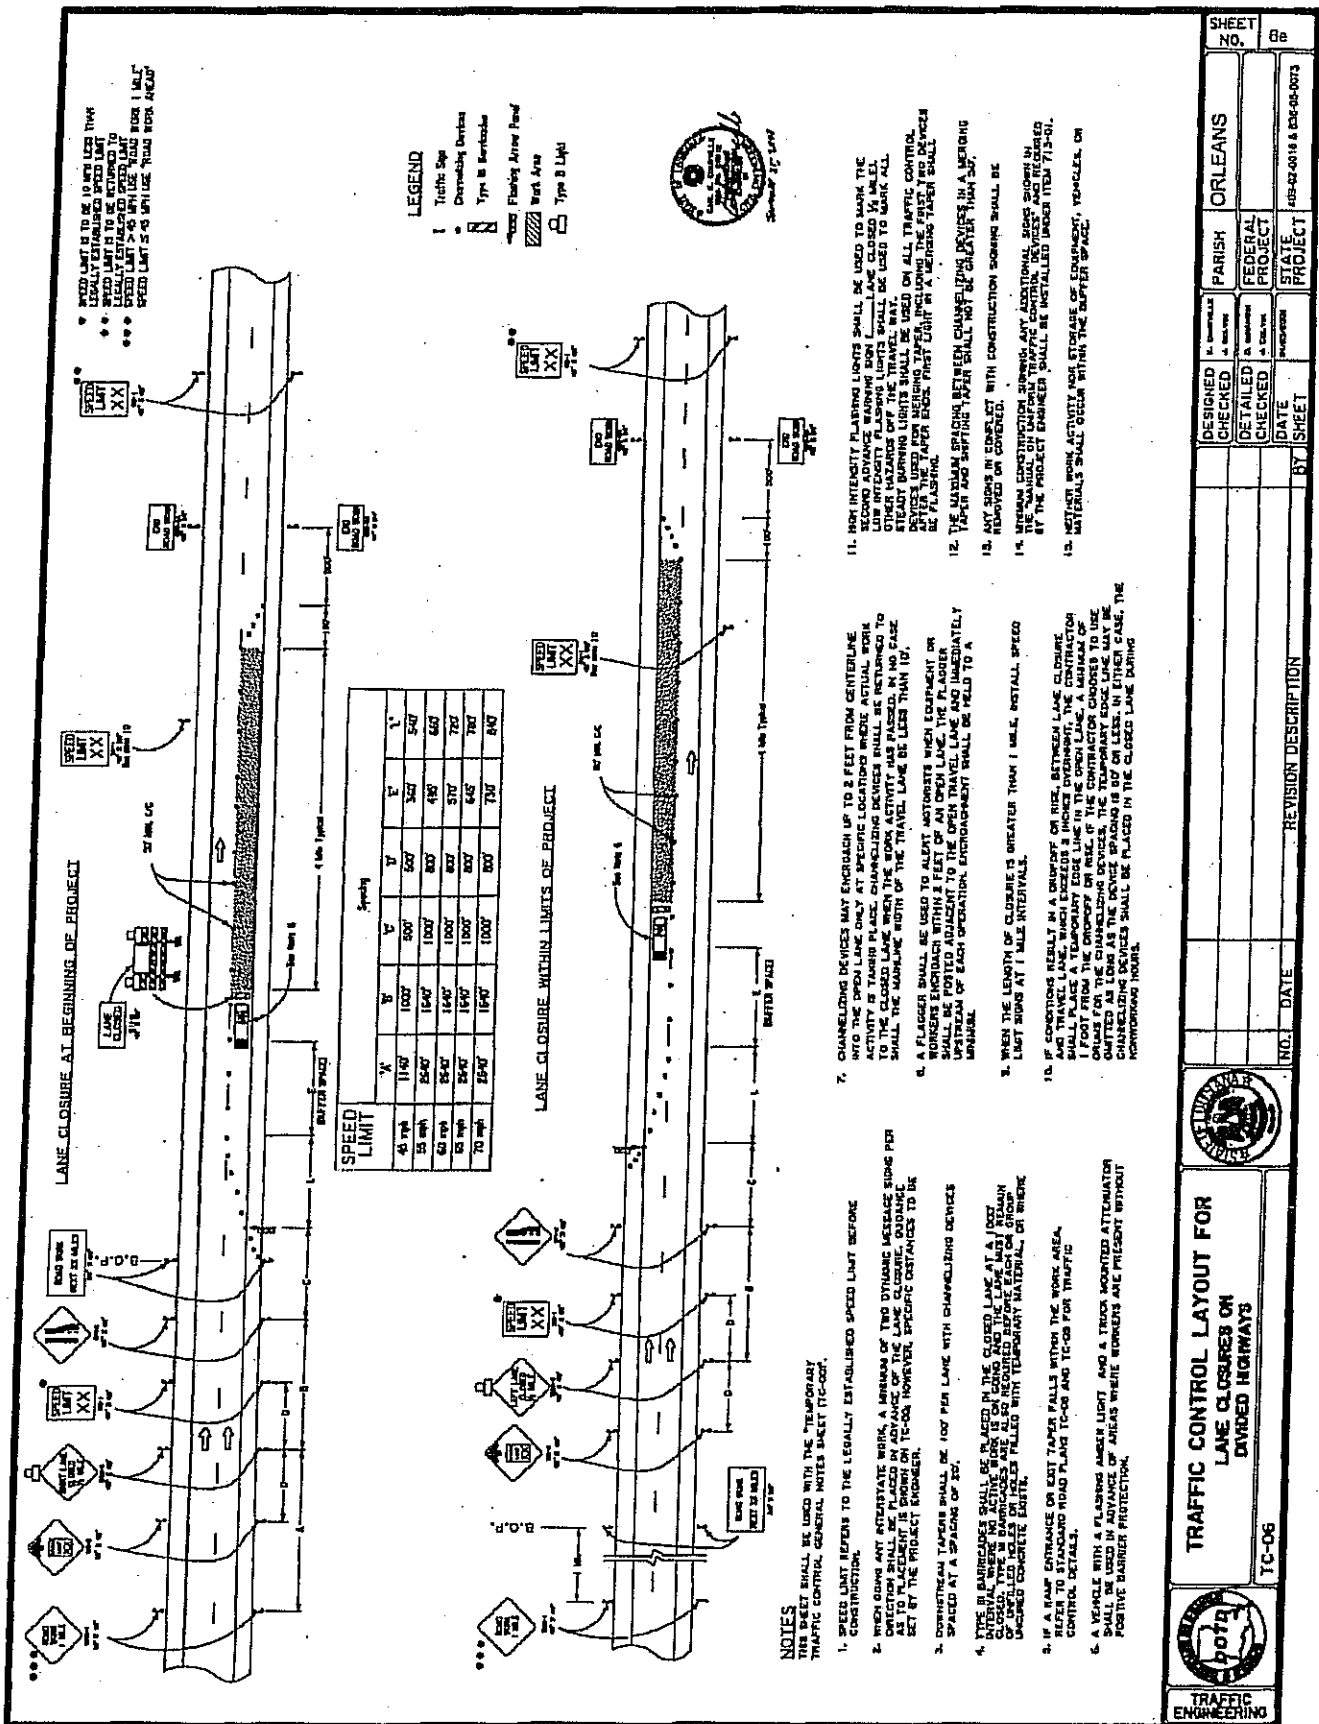



9/10/2009

Louisiana Department of Transportation and Development
Proposal Schedule of Items

Page: 1

Contract ID: 409-02-0016

Project(s): 409-02-0016, 836-08-0073

SECTION: 1

General Items

Proposal Line Number	Item ID	Description Unit Price (In Words, Ink or Typed)	Approximate Quantity	Unit of Measure
0001	202-01-00100	Removal of Structures and Obstructions		LUMP SUM
				Dollars
				Cents
0002	202-02-38500	Removal of Surfacing and Stabilized Base	2,000.000	SQYD
				Dollars
				Cents
0003	203-04-00100	Nonplastic Embankment	250.000	CUYD
				Dollars
				Cents
0004	203-07-00100	Borrow (Vehicular Measurement)	400.000	CUYD
				Dollars
				Cents
0005	302-02-06000	Class II Base Course (12" Thick)	2,550.000	SQYD
				Dollars
				Cents
0006	502-01-00100	Superpave Asphaltic Concrete	1,250.000	TON
				Dollars
				Cents
0007	509-01-00100	Cold Planing Asphaltic Pavement	5,900.000	SQYD
				Dollars
				Cents
0008	509-02-00100	Contractor Retained Reclaimed Asphaltic Pavement	247.000	CUYD
				Dollars
				Cents

L-1



9/10/2009

Louisiana Department of Transportation and Development
Proposal Schedule of Items

Page: 2

Contract ID: 409-02-0016

Project(s): 409-02-0016, 836-08-0073

SECTION: 1

General Items

Proposal Line Number	Item ID	Description Unit Price (In Words, Ink or Typed)	Approximate Quantity	Unit of Measure
0009	510-01-00200	Pavement Patching (12" Minimum Thickness)	190.000	SQYD
				Dollars
				Cents
0010	601-01-00100	Portland Cement Concrete Pavement (8" Thick)	630.000	SQYD
				Dollars
				Cents
0011	701-02-01020	Cross Drain Pipe Arch (30" Equiv. RCPA)	360.000	LNFT
				Dollars
				Cents
0012	702-03-00100	Catch Basins (CB-01)	2.000	EACH
				Dollars
				Cents
0013	702-03-00500	Catch Basins (CB-06)	7.000	EACH
				Dollars
				Cents
0014	707-03-00100	Combination Concrete Curb and Gutter (mountable curb)	140.000	LNFT
				Dollars
				Cents
0015	707-03-00100	Combination Concrete Curb and Gutter (6" barrier)	2,095.000	LNFT
				Dollars
				Cents
0016	707-03-00100	Combination Concrete Curb and Gutter mountable curb	250.000	LNFT
				Dollars
				Cents

L-2



9/10/2009

Louisiana Department of Transportation and Development
Proposal Schedule of Items

Page: 3

Contract ID: 409-02-0016

Project(s): 409-02-0016, 836-08-0073

SECTION: 1

General Items

Proposal Line Number	Item ID	Description Unit Price (In Words, Ink or Typed)	Approximate Quantity	Unit of Measure
0017	707-03-00100	Combination Concrete Curb and Gutter 6" barrier	1,080.000	LNFT
				Dollars
				Cents
0018	711-04-00100	Geotextile Fabric	350.000	SQYD
				Dollars
				Cents
0019	713-01-00100	Temporary Signs and Barricades		LUMP SUM
				Dollars
				Cents
0020	713-02-00300	Temporary Pavement Markings (8" Width)	840.000	LNFT
				Dollars
				Cents
0021	713-02-00400	Temporary Pavement Markings (12" Width)	84.000	LNFT
				Dollars
				Cents
0022	713-04-01000	Temporary Pavement Markings (Solid Line) (4" Width)	2.600	MILE
				Dollars
				Cents
0023	717-01-00100	Seeding	11.000	LB
				Dollars
				Cents
0024	718-01-00100	Fertilizer	370.000	LB
				Dollars
				Cents

L-3



9/10/2009

Louisiana Department of Transportation and Development

Proposal Schedule of Items

Page: 4

Contract ID: 409-02-0016

Project(s): 409-02-0016, 836-08-0073

SECTION: 1

General Items

Proposal Line Number	Item ID	Description Unit Price (In Words, Ink or Typed)	Approximate Quantity	Unit of Measure
0025	719-01-06160	Plants (Plant) (Container) (30 gallon) (Iageastroemia indica "natchez", crape myrtle, 8-10' ht., multiple trunks, full	10.000	EACH
				Dollars
				Cents
0026	725-01-00100	Temporary Detour Roads	264.000	SQYD
				Dollars
				Cents
0027	726-01-00100	Bedding Material	90.000	CUYD
				Dollars
				Cents
0028	727-01-00100	Mobilization		LUMP SUM
				Dollars
				Cents
0029	729-01-00100	Sign (Type A)	172.250	SQFT
				Dollars
				Cents
0030	730-01-00100	Trenching and Backfilling	300.000	LNFT
				Dollars
				Cents
0031	730-02-01100	Conduit with Conductors (PVC/HDPE) (2") TO BE PLACED AS DIRECTED BY PROJECT ENGINEER	300.000	LNFT
				Dollars
				Cents
0035	730-16-00100	Underground Junction Box (12" x 12")	4.000	EACH
				Dollars
				Cents

L-4



9/10/2009

Louisiana Department of Transportation and Development
Proposal Schedule of Items

Page: 5

Contract ID: 409-02-0016

Project(s): 409-02-0016, 836-08-0073

SECTION: 1

General Items

Proposal Line Number	Item ID	Description Unit Price (In Words, Ink or Typed)	Approximate Quantity	Unit of Measure
0036	732-01-01040	Plastic Pavement Striping (8" Width) (Thermoplastic 90 mil)	840.000	LNFT
				Dollars
				Cents
0037	732-02-01000	Plastic Pavement Striping (Solid Line) (4" Width) (Thermoplastic 40 mil)	1.300	MILE
				Dollars
				Cents
0038	732-04-25020	Plastic Pavement Legends and Symbols (Yield Line)	3.000	EACH
				Dollars
				Cents
0039	733-01-00200	Concrete Roadway Barrier (Double Faced)	200.000	LNFT
				Dollars
				Cents
0040	740-01-00100	Construction Layout		LUMP SUM
				Dollars
				Cents
0041	741-05-01100	Water Service Line (2" PVC)	50.000	LNFT
				Dollars
				Cents
0042	203-02-00100	Drainage Excavation to be used as directed by project engineer	100.000	CUYD
				Dollars
				Cents
0043	510-02-00100	Pavement Widening	50.000	SQYD
				Dollars
				Cents

L-5



9/10/2009

Louisiana Department of Transportation and Development
Proposal Schedule of Items

Page: 6

Contract ID: 409-02-0016

Project(s): 409-02-0016, 836-08-0073

SECTION: 1

General Items

Proposal Line Number	Item ID	Description Unit Price (In Words, Ink or Typed)	Approximate Quantity	Unit of Measure
0044	707-01-00200	Concrete Curb (Barrier)	275.000	LNFT
				Dollars
				Cents
0045	730-15-11200	Relocate Light Poles (40') (Steel) (Twin Arm) To be placed as directed by project engineer	1.000	EACH
				Dollars
				Cents

Section: 1

Total:

Total Bid:

L-6