



BOBBY JINDAL
GOVERNOR

STATE OF LOUISIANA
DEPARTMENT OF TRANSPORTATION AND DEVELOPMENT
P.O. Box 94245
Baton Rouge, Louisiana 70804-9245
www.dotd.la.gov
225-379-1485



WILLIAM D. ANKNER, Ph.D.
SECRETARY

December 1, 2008

STATE PROJECT NO. 810-26-0019
LA 27 – LA 378
ROUTE LA 379
CALCASIEU PARISH

SUBJECT: ADDENDUM NO. 6 (CONSTRUCTION PROPOSAL REVISION)
ELECTRONIC BIDDING AMENDMENT NO. 1

Gentlemen:

The following proposal revisions dated 12/01/08 on the captioned project for which bids will be received on Wednesday, December 10, 2008 have been posted on <http://www.dotd.la.gov/cgi-bin/construction.asp>.

1. Plan Revision No. 4. (16 pages)
2. Revised the quantity of items 401-02, 502-01, 509-01, 509-02, 713-03-A, 713-03-B, 713-04-A, and 713-05-D in the **Schedule of Items**. (7 pages)

Please note these revisions in the proposal and bid accordingly. Mandatory electronic bidding is required for this project, and electronic bids and electronic bid bonds must be submitted via www.bidx.com for this letting date.

Sincerely,

RANDAL D. SANDERS, P. E.
CONTRACTS & SPECIFICATIONS ENGINEER


Attachments

pc: Mr. Brian Buckel
Mr. R.H. Hennigan
Mr. Don Duberville
Ms. Anna Hanks
Mr. Masood Rasouljan

25-NOV-2008 10:41

G-5

T:\Data\T1\Folders\T1\T107\B10-26-001\B10-26-0019 Revision 4\B10-26-0019(Typical).DGN

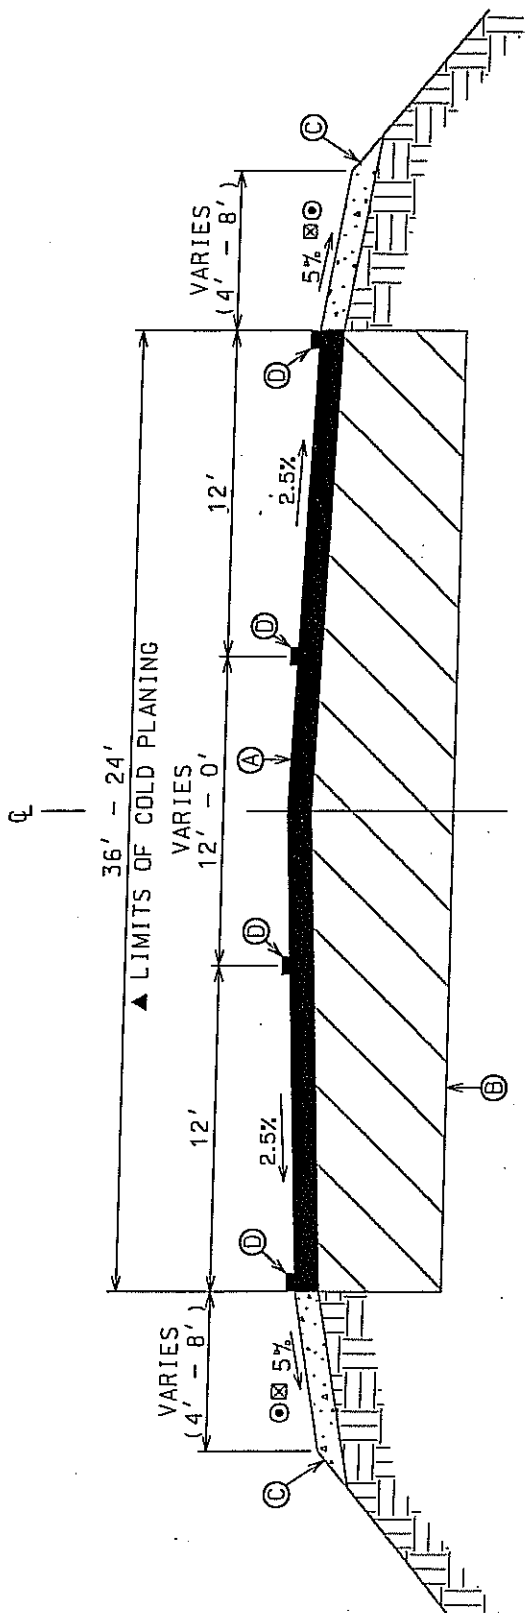

TYPICAL FINISHED SECTION

TO APPLY: STA. 20+00 - 22+62


- Ⓐ REQ'D 2" SUPERPAVE ASPHALTIC CONCRETE WEARING COURSE (LEVEL 1)
- Ⓑ EXISTING BASE AND SURFACING TO REMAIN AFTER COLD PLANING
- Ⓒ REQ'D 2" AGGREGATE SURFACE COURSE
- Ⓓ REQ'D PAVEMENT MARKINGS.

- ☒ SLOPE MAY BE INCREASED TO 8% (MAX) WHERE APPROVED BY THE PROJECT ENGINEER.
☐ EXISTING ASPHALTIC CONCRETE TO BE REMOVED BY COLD PLANING (2" AVG DEPTH)
☐ SEE SUMMARY SHEETS FOR LIMITS AND THICKNESSES

20 YEAR ESAL = 648,499

N.T.S.

9	11-24-08	REPLACE SHEET	REVISED DESCRIPTION	BY	LA 379	SHEET 1 OF 4	DATE 09-08-08	STATE 810-26-0019
				DC	TYPICAL FINISHED SECTION	D.C., T.B.	FEDERAL PROJECT	CALCASIEU
				DC		D.D. P.L.	PARTIAL	

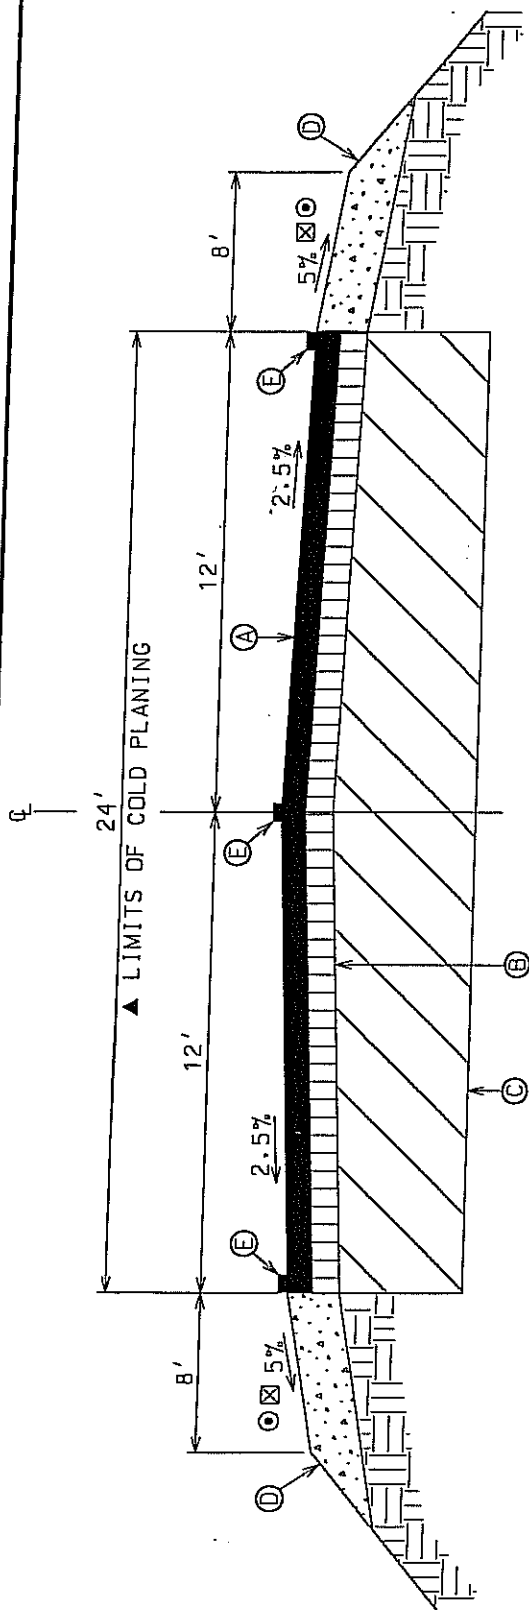

TYPICAL FINISHED SECTION


TO APPLY: STA. 22+62 - 140+65
201+40 - 224+88
226+98 - 274+06
357+10 - 369+24

- (A) REQ'D 2" SUPERPAVE ASPHALTIC CONCRETE WEARING COURSE (LEVEL 1)
 (B) REQ'D 2" SUPERPAVE ASPHALTIC CONCRETE BINDER COURSE (LEVEL 1)
 (C) EXISTING BASE AND SURFACING TO REMAIN AFTER COLD PLANING
 (D) REQ'D 4" AGGREGATE SURFACE COURSE
 (E) REQ'D PAVEMENT MARKINGS.
- ☒ SLOPE MAY BE INCREASED TO 8% (MAX) WHERE APPROVED BY THE PROJECT ENGINEER.
☐ EXISTING ASPHALTIC CONCRETE TO BE REMOVED BY COLD PLANING (2" AVG DEPTH)
☐ SEE SUMMARY SHEETS FOR LIMITS AND THICKNESSES

20 YEAR ESAL = 648,499

N.T.S.

NO.	4	DATE	11-24-08	REVISION DESCRIPTION	BT
					DC
					DC
TYPICAL FINISHED SECTION					
		DATE	09-08-08	SHEET	LA 379
		STATE	810-26-0019	PROJECT	
		CHECKED P.L.	D.C., T.B.	FISCAL PROJECT	
		DESIGNED D.D.	P.ASHBY	CALCASIEU	
SHEET NUMBER 5					

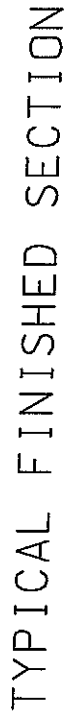

TO APPLY: STA.	140+65	- 142+10	
	199+43	- 201+40	(ROADWAY AND LEFT SHOULDER ONLY)
	224+88	- 225+88	

EXCEPTION: STA. 199+43 - 201+40 (RIGHT SHOULDER)
225+88 - 225+98 (RR CROSSING WITH PCC PAD)


- ④ REQ'D 2" SUPERPAVE ASPHALTIC CONCRETE WEARING COURSE (LEVEL 1)
- ⑤ EXISTING BASE AND SURFACING TO REMAIN AFTER COLD PLANING
- ⑥ REQ'D 2" AGGREGATE SURFACE COURSE
- ⑦ REQ'D PAVEMENT MARKINGS.

☒ SLOPE MAY BE INCREASED TO 8% (MAX) WHERE APPROVED BY THE PROJECT ENGINEER.
☐ ▲ EXISTING ASPHALTIC CONCRETE TO BE REMOVED BY COLD PLANING (2" AVG DEPTH)
☐ ● SEE SUMMARY SHEETS FOR LIMITS AND THICKNESSES

20 YEAR ESAL = 648,499

N.T.S.

[illegible]

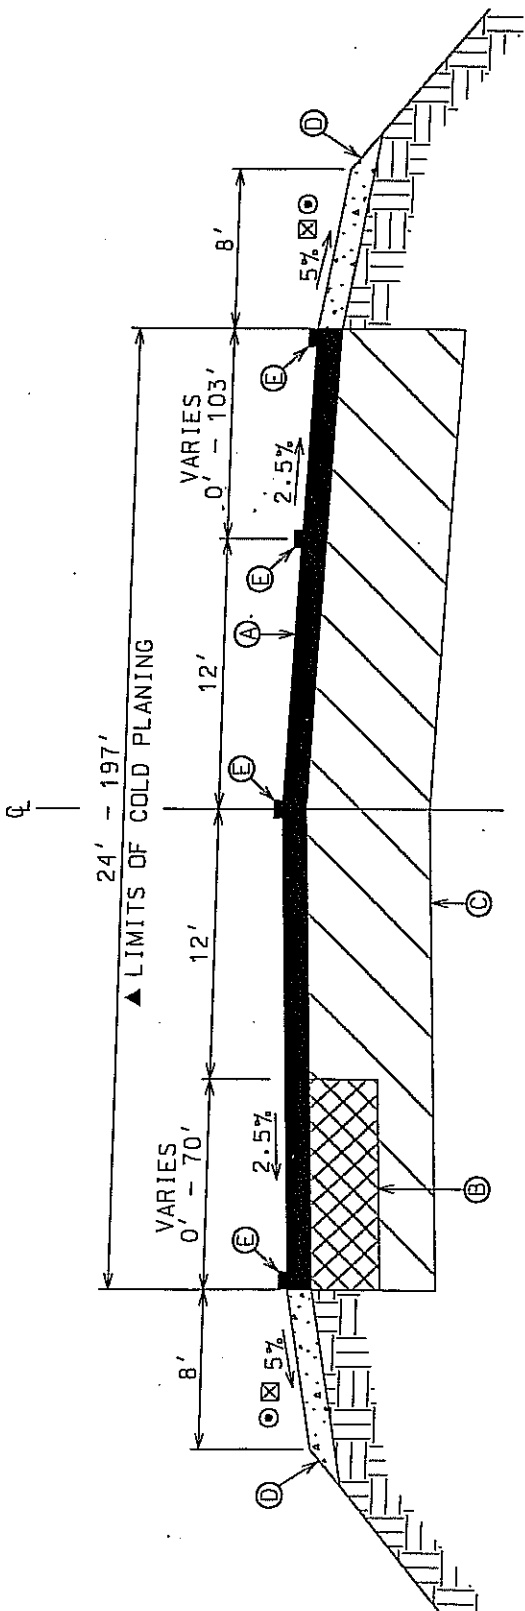

TYPICAL FINISHED SECTION

TO APPLY: STA. 142+10 - 143+18

- ☒ (A) REQ'D 2" SUPERPAVE ASPHALTIC CONCRETE WEARING COURSE (LEVEL 1)
☐ (B) REQ'D PAVEMENT WIDENING (14" MINIMUM THICKNESS)
☐ (C) EXISTING BASE AND SURFACING TO REMAIN AFTER COLD PLANING
☐ (D) REQ'D 2" AGGREGATE SURFACE COURSE
☐ (E) REQ'D PAVEMENT MARKINGS.
- ☒ SLOPE MAY BE INCREASED TO 8% (MAX) WHERE APPROVED BY THE PROJECT ENGINEER.
☐ (A) EXISTING ASPHALTIC CONCRETE TO BE REMOVED BY COLD PLANING (2" AVG DEPTH)
☐ (B) SEE SUMMARY SHEETS FOR LIMITS AND THICKNESSES

20 YEAR ESAL = 648,499


N.T.S.

NO.	DATE	REVISION DESCRIPTION	BY	LA 379	SHEET	PROJECT
4	11-24-08	REPLACE SHEET	DC	TYPICAL FINISHED SECTION	4 OF 4	810-26-0019
			DC		DATE	STATE
					CHECKED	FEDERAL
					DESIGNED	PROJECT
						CALCASIEU


25-NOV-2006 10:46

G-14a

T:\District Folders\District 10\810-26-0019\810-26-0019 Revision 4 Sheets 140 14b and 14c.dgn

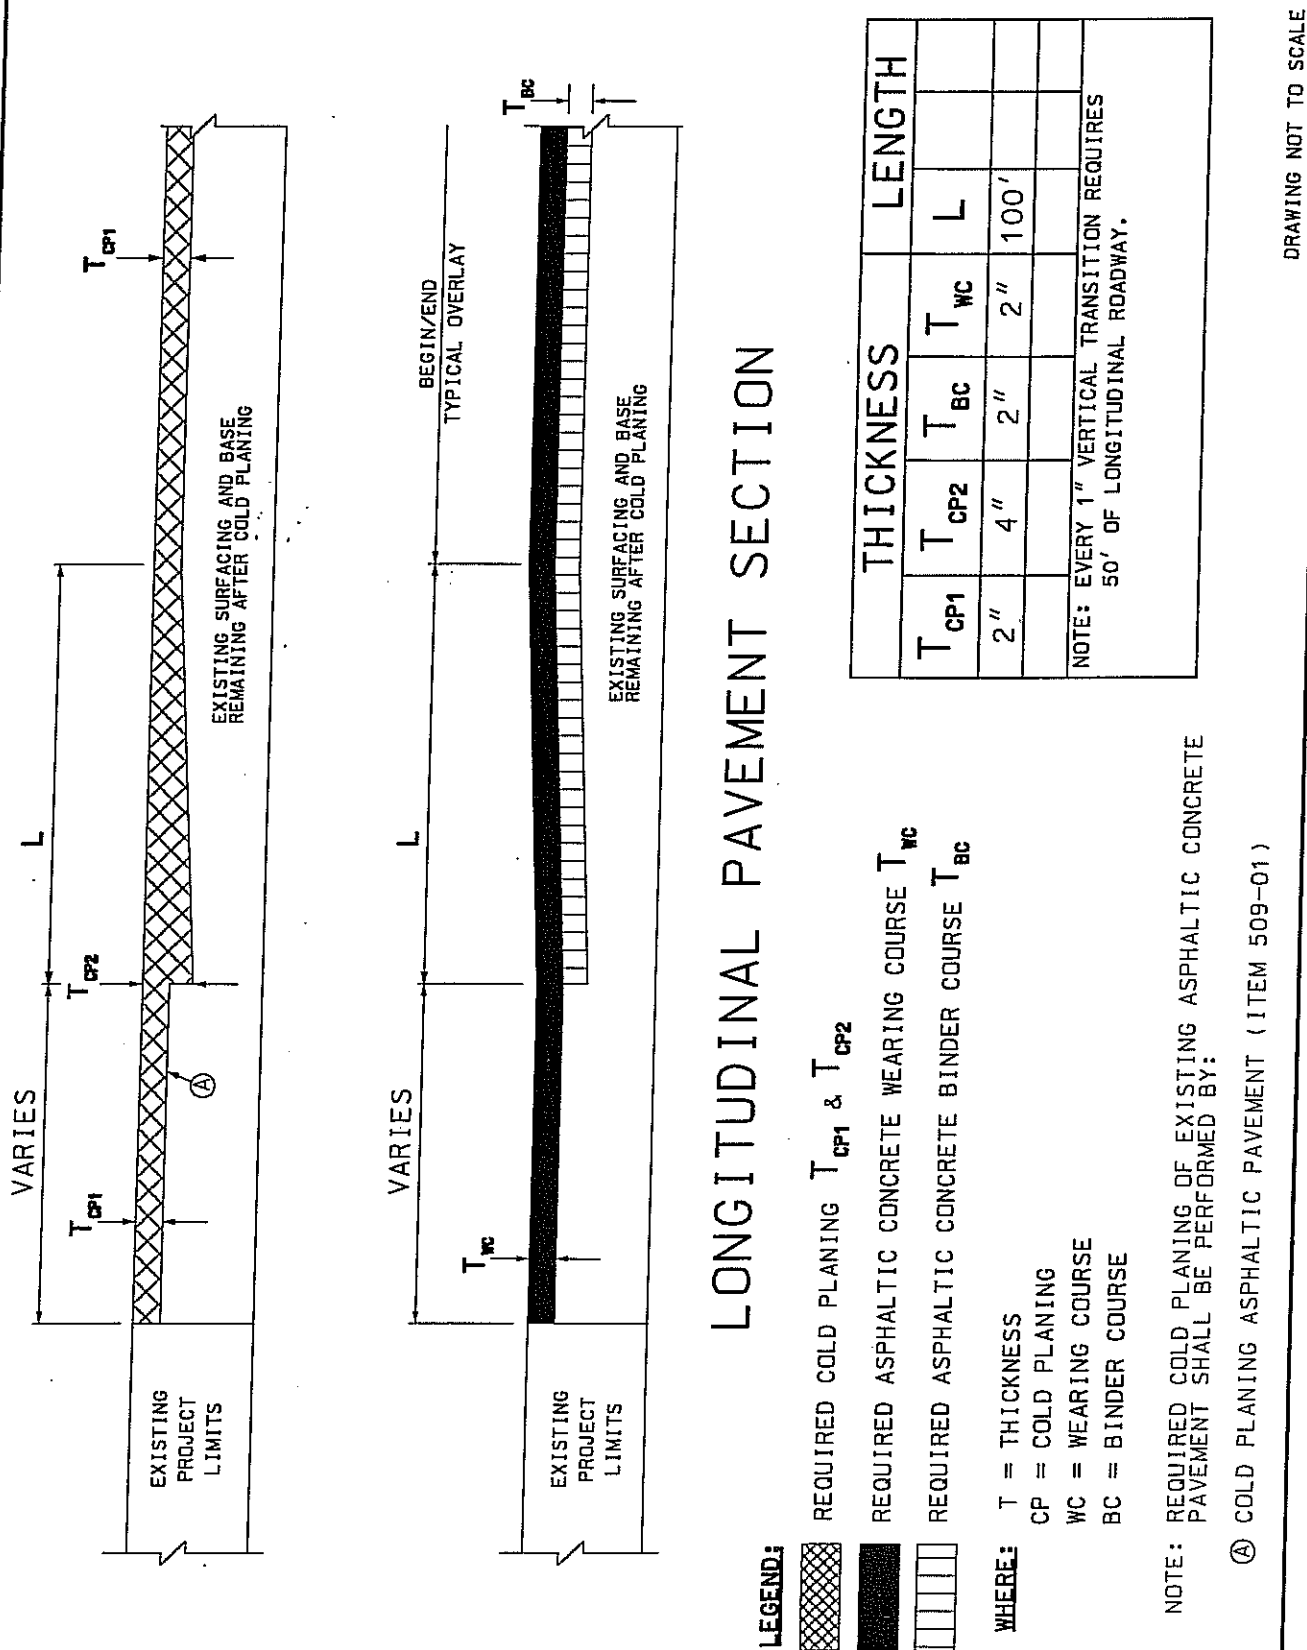


SHEET NUMBER	148	PROJECT	CALCASIEU	STATE	810-26-0019	DATE	05-25-08	SHEET	OF 3	LA 379	TYPICAL PAVEMENT GRADE TRANSITION
DESIGNED	P.C.	CHECKED	P.L.	DATE	05-25-08	BY	DC	DC	DC	DC	DC

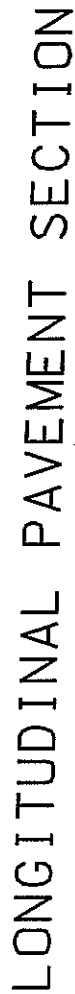

EVERY 1" VERTICAL TRANSITION REQUIRES
50' OF LONGITUDINAL ROADWAY.

④ COLD PLANING ASPHALTIC PAVEMENT (ITEM 509-01)

DRAWING NOT TO SCALE

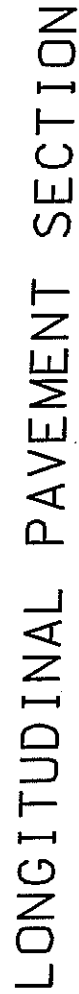

④ COLD PLANING ASPHALTIC PAVEMENT (ITEM 509-01)

DRAWING NOT TO SCALE

THICKNESS			LENGTH	
T_{CP1}	T_{CP2}	T_{BC}	T_{WC}	L
2"	4"	2"	2"	100'

NOTE: EVERY 1" VERTICAL TRANSITION REQUIRES 50' OF LONGITUDINAL ROADWAY.

NO	DATE	REVISION DESCRIPTION	BY	DC	DC
9	11-24-08	REPLACE SHEET			
COLD PLANING (ROADWAY)					
DESIGNED	CHECKED	DATE	SHEET	1 OF 2	PROJECT
D.D.	P.L.	09-08-08	LA 379	810-26-0019	810-26-0019
PARISH	FEDERAL	STATE			
CALCASIEU					

COLD PLANING (ROADWAY)

STA.	STA.	DESCRIPTION	COLD PLANING (ROADWAY)			SQ. YDS.
			LENGTH FEET	WIDTH FEET	DEPTH INCHES	
20+00	22+62	ROADWAY (WIDTH VARIES: 36' - 24' = 30' AVG)	262	30	2	873
22+62	23+62	ROADWAY (BINDER COURSE TIE-IN)(DEPTH VARIES: 4" - 2" = 3" AVG)	100	24	3	267
23+62	139+65	ROADWAY	11,603	24	2	30,941
139+65	140+65	ROADWAY (BINDER COURSE TIE-IN)(DEPTH VARIES: 2" - 4" = 3" AVG)	100	24	3	267
140+65	141+65	ROADWAY	100	24	2	267
141+65	141+75	RR CROSSING WITH AC PAD	10	24	2	27
141+75	142+10	ROADWAY	35	24	2	93
142+10	143+18	ROADWAY	168	VARIES	2	602
199+43	201+40	ROADWAY	197	24	2	525
201+40	202+40	ROADWAY (BINDER COURSE TIE-IN)(DEPTH VARIES: 4" - 2" = 3" AVG)	100	24	3	267
202+40	223+88	ROADWAY	2,148	24	2	5,728
223+88	224+88	ROADWAY (BINDER COURSE TIE-IN)(DEPTH VARIES: 2" - 4" = 3" AVG)	100	24	3	267
224+88	225+88	ROADWAY	100	24	2	267
225+88	225+98	EXCEPTION (RR CROSSING WITH PCC PAD)	10			
SHEET TOTAL : S.P. 810-26-0019						40,391

NOTE:
 SEGMENT 1 : STA 20+00 - STA 143+18
 SEGMENT 2 : STA 199+43 - STA 428+50
 SEGMENT 3 : STA 500+00 - STA 528+81

SHEET
NUMBER

COLD PLANING (ROADWAY)

SEGMENT 1: STA 20+00 - STA 143+18
SEGMENT 2: STA 199+43 - STA 428+50
SEGMENT 3: STA 500+00 - STA 528+81

SHEET TOTAL : S.P. 810-26-0019

SURFACING (ROADWAY)									
STA.	STA.	DESCRIPTION	ASPHALTIC CONCRETE				2" WEARING COURSE (SUPERPAVE)		2" BINDER COURSE (SUPERPAVE) TONS
			LENGTH	WIDTH	SC. YDS.	TONS	TONS		
			FEET	FEET					
20+00	22+62	ROADWAY (WEARING ONLY)(WIDTH VARIES: 36' - 24' = 30' AVG)	262	30	873.33		98.1		
22+62	23+62	ROADWAY (BINDER COURSE TIE-IN)	100	24	266.67		29.3		29.3
23+62	139+65	ROADWAY	11,003	24	30,941.33		3,403.5		3,403.5
139+65	140+65	ROADWAY (BINDER COURSE TIE-IN)	100	24	266.67		29.3		29.3
140+65	141+65	ROADWAY (WEARING ONLY)	100	24	266.67		29.3		29.3
141+65	141+75	ROADWAY (WEARING ONLY)(RR CROSSING WITH AC PAD)	10	24	26.67		2.9		
141+75	142+10	ROADWAY (WEARING ONLY)	35	24	93.33		10.3		
142+10	143+18	ROADWAY (WEARING ONLY)	108	VARIES	601.70		66.2		
159+43	201+40	ROADWAY (WEARING ONLY)	197	24	525.33		57.8		
201+40	202+40	ROADWAY (BINDER COURSE TIE-IN)	100	24	266.67		29.3		29.3
202+40	223+88	ROADWAY	2,148	24	5,726.00		630.1		630.1
223+88	224+88	ROADWAY (BINDER COURSE TIE-IN)	100	24	266.67		29.3		29.3
224+88	225+88	ROADWAY (WEARING ONLY)	100	24	266.67		29.3		29.3
225+88	225+98	EXCEPTION (RR CROSSING WITH PCC PAD)	10						
SHEET TOTAL : S.P. 810-26-0019							4,442.7		4,150.8

NOTE:

SEGMENT 1 : STA 20+00 - STA 143+18

SEGMENT 2 : STA 199+43 - STA 428+50

SEGMENT 3 : STA 500+00 - STA 528+81

NOTE:

SEGMENT 1 : STA 20+00 - STA 143+18
SEGMENT 2 : STA 199+43 - STA 428+50
SEGMENT 3 : STA 500+00 - STA 528+81

[illegible]

AGGREGATE SURFACE COURSE (ADJ. VEH. MEAS.)

STA.	STA.	DESCRIPTION	LENGTH		WIDTH (AVG.)	DEPTH		CU. YDS.
			FEET	INCHES		FEET	INCHES	
20+00	22+62	SHOULDER (LT) (WIDTH VARIES: 4' - 8' = 6' AVG)	262		8	2		10
20+00	22+62	SHOULDER (RT) (WIDTH VARIES: 4' - 8' = 6' AVG)	262		6	2		10
22+62	140+65	SHOULDER (LT)						
22+62	140+65	SHOULDER (RT)	11,803		8	4		1,166
140+65	142+10	SHOULDER (LT)	11,803		8	4		1,166
140+65	142+10	SHOULDER (RT)	145		8	2		7
142+10	143+18	SHOULDER (LT)	145		8	2		7
142+10	143+18	SHOULDER (RT)	108		8	2		5
189+43	201+40	SHOULDER (LT)	108		8	2		5
189+43	201+40	EXCEPTION (SHOULDER (RT))	197		8	2		10
201+40	224+88	SHOULDER (LT)	197					
201+40	224+88	SHOULDER (RT)	2,348		8	4		232
224+88	225+88	SHOULDER (LT)	2,348		8	4		232
224+88	225+88	SHOULDER (RT)						
225+88	225+88	EXCEPTION (SHOULDER (LT & RT)) (RR CROSSING WITH PCC PAD)	100		8	2		5
225+88	225+88		100		8	2		5
225+88	225+88		10					
225+88	225+88	SHOULDER (LT)						
225+88	225+88	SHOULDER (RT)	100		8	2		5
SHEET TOTAL : S.P. 810-26-0019			100		8	2		2,870

NOTE:
 SEGMENT 1 : STA 20+00 - STA 143+18
 SEGMENT 2 : STA 199+43 - STA 428+50
 SEGMENT 3 : STA 500+00 - STA 528+81

AGGREGATE SURFACE COURSE (ADJ. VEH. MEAS.)

SEGMENT 1: STA 20+00 - STA 143+18
SEGMENT 2: STA 199+43 - STA 428+50
SEGMENT 3: STA 500+00 - STA 528+81

DATED 11/25/08 13:56:56

SUMMARY OF ESTIMATED QUANTITIES			
ITEM NO.	ITEM	UNIT	QUANTITY
202-01	REMOVAL OF STRUCTURES & OBSTRUCTIONS	LUMP	S.P. NO. 810-26-0019
202-02-E	REMOVAL OF CONCRETE CURBS	LUMP	48.0
203-05	EXCAVATION AND EMBANKMENT	LUMP	48.0
203-07	BORROW (VEHICULAR MEASUREMENT)	LUMP	345
401-02	AGGREGATE SURFACE COURSE (ADJUSTED VEHICULAR MEASUREMENT)	CUYD	4,580
502-01	SUPERPAVE ASPHALTIC CONCRETE	TON	15,830.1
502-01-A	SUPERPAVE ASPHALTIC CONCRETE, DRIVES, TURNOUTS AND MISCELLANEOUS	TON	3,330.8
509-01	COLD PLANING ASPHALTIC PAVEMENT	SOYD	80,711
509-02	CONTRACTOR RETAINED RECLAIMED ASPHALTIC PAVEMENT	CUYD	-1,953
510-01-B	PAVEMENT PATCHING (12" MINIMUM THICKNESS)	SOYD	768
510-02	PAVEMENT WIDENING	SOYD	169.3
713-01	TEMPORARY SIGNS & BARRICADES	LUMP	LUMP
713-02-E	TEMPORARY PAVEMENT MARKINGS (24" WIDTH)	LNFT	180
713-03-A	TEMPORARY PAVEMENT MARKINGS (BROKEN LINE) (4" WIDTH) (4' LENGTH)	MILE	15.525
713-03-B	TEMPORARY PAVEMENT MARKINGS (BROKEN LINE) (4" WIDTH) (10' LENGTH)	MILE	15.525
713-04-A	TEMPORARY PAVEMENT MARKINGS (SOLID LINE) (4" WIDTH)	MILE	49.173
713-05-A	TEMPORARY PAVEMENT LEGENDS AND SYMBOLS (ARROW)	EACH	2
713-05-B	TEMPORARY PAVEMENT LEGENDS AND SYMBOLS (DOUBLE ARROW)	EACH	2
713-05-D	TEMPORARY PAVEMENT LEGENDS AND SYMBOLS (RR CROSSING)	EACH	12
713-05-F	TEMPORARY PAVEMENT LEGENDS AND SYMBOLS (YIELD LINE)	EACH	15
727-01	MOBILIZATION	LUMP	LUMP
729-16-B	OBJECT MARKER ASSEMBLY (Type 2)	EACH	44
729-16-C	OBJECT MARKER ASSEMBLY (Type 3)	EACH	4
731-02	REFLECTORIZED RAISED PAVEMENT MARKERS	EACH	1,045
732-01-E	PLASTIC PAVEMENT STRIPING (24" WIDTH)	LNFT	222
732-02-A	PLASTIC PAVEMENT STRIPING (SOLID LINE) (4" WIDTH)	MILE	18.280
732-03-A	PLASTIC PAVEMENT STRIPING (BROKEN LINE) (4" WIDTH)	MILE	6.085
732-04-A	PLASTIC PAVEMENT LEGENDS & SYMBOLS (ARROW)	EACH	12
732-04-B	PLASTIC PAVEMENT LEGENDS & SYMBOLS (DOUBLE ARROW)	EACH	1
732-04-D	PLASTIC PAVEMENT LEGENDS & SYMBOLS (RR CROSSING)	EACH	4
732-04-F	PLASTIC PAVEMENT LEGENDS & SYMBOLS (YIELD LINE)	EACH	10
732-05	REMOVAL OF EXISTING MARKINGS	MILE	1.645

1 10/10/08 REVISED QUANTITIES
3 11/05/08 REVISED QUANTITY
4 11/24/08 REVISED ITEMS

G-21

DATED 11/25/08 13:56:56

STATE PROJECT	PARISH	SHEET NO.
810-26-0019	CALCASIEU	22

SUMMARY OF ESTIMATED QUANTITIES

ITEM NO.	ITEM	UNIT	QUANTITY S.P. NO. 810-26-0019	TOTAL QUANTITY
735-01	MAILBOXES	EACH	77	
735-02	MAILBOX SUPPORTS (SINGLE)	EACH	61	
735-03	MAILBOX SUPPORTS (DOUBLE)	EACH	17	
735-04	MAILBOX SUPPORTS (MULTIPLE)	EACH	1	
740-01	CONSTRUCTION LAYOUT	LUMP		
S-101	VIDEO DETECTION CAMERA AND TRAFFIC SIGNAL INTERFACE APPURTENANCES	EACH	4	

1 10/10/08 Revised Quantities
 3 11/05/08 Revised Quantity
 4 11/24/08 Revised Items

LOUISIANA DEPARTMENT OF TRANSPORTATION AND DEVELOPMENT
SCHEDULE OF ITEMS

LEAD PROJECT: 810-26-0019
OTHER PROJECTS:

DATE: 11/26/08 13:53 PAGE: 1

ITEM NUMBER	APPROXIMATE QUANTITY	UNIT OF MEASURE	PAY ITEM UNIT PRICE (IN WORDS, INK OR TYPED)
202-01	LUMP	LUMP SUM	REMOVAL OF STRUCTURES & OBSTRUCTIONS DOLLARS CENTS
202-02-E	48.0	LINEAR FOOT	REMOVAL OF CONCRETE CURBS DOLLARS CENTS
203-05	LUMP	LUMP SUM	EXCAVATION AND EMBANKMENT DOLLARS CENTS
203-07	345	CUBIC YARD	BORROW (VEHICULAR MEASUREMENT) DOLLARS CENTS
401-02	4,580	CUBIC YARD	AGGREGATE SURFACE COURSE (ADJUSTED VEHICULAR MEASUREMENT) DOLLARS CENTS
502-01	15,830.1	TON	SUPERPAVE ASPHALTIC CONCRETE DOLLARS CENTS

LOUISIANA DEPARTMENT OF TRANSPORTATION AND DEVELOPMENT
SCHEDULE OF ITEMS

LEAD PROJECT: 810-26-0019
OTHER PROJECTS:

DATE: 11/26/08 13:53 PAGE: 2

ITEM NUMBER	APPROXIMATE QUANTITY	UNIT OF MEASURE	PAY ITEM UNIT PRICE (IN WORDS, INK OR TYPED)
502-01-A	3,330.8	TON	SUPERPAVE ASPHALTIC CONCRETE, DRIVES, TURNOUTS AND MISCELLANEOUS DOLLARS CENTS
509-01	80,711	SQUARE YARD	COLD PLANING ASPHALTIC PAVEMENT DOLLARS CENTS
509-02	-1,953	CUBIC YARD	CONTRACTOR RETAINED RECLAIMED ASPHALTIC PAVEMENT DOLLARS CENTS
510-01-B	768	SQUARE YARD	PAVEMENT PATCHING (12" MINIMUM THICKNESS) DOLLARS CENTS
510-02	169.3	SQUARE YARD	PAVEMENT WIDENING DOLLARS CENTS
713-01	LUMP	LUMP SUM	TEMPORARY SIGNS & BARRICADES DOLLARS CENTS

LOUISIANA DEPARTMENT OF TRANSPORTATION AND DEVELOPMENT
SCHEDULE OF ITEMS

LEAD PROJECT: 810-26-0019
OTHER PROJECTS:

DATE: 11/26/08 13:53 PAGE: 3

ITEM NUMBER	APPROXIMATE QUANTITY	UNIT OF MEASURE	PAY ITEM UNIT PRICE (IN WORDS, INK OR TYPED)
713-02-E	180	LINEAR FOOT	TEMPORARY PAVEMENT MARKINGS (24" WIDTH) DOLLARS CENTS
713-03-A	15.525	MILE	TEMPORARY PAVEMENT MARKINGS (BROKEN LINE) (4" WIDTH) (4' LENGTH) DOLLARS CENTS
713-03-B	15.525	MILE	TEMPORARY PAVEMENT MARKINGS (BROKEN LINE) (4" WIDTH) (10' LENGTH) DOLLARS CENTS
713-04-A	49.173	MILE	TEMPORARY PAVEMENT MARKINGS (SOLID LINE) (4" WIDTH) DOLLARS CENTS
713-05-A	2	EACH	TEMPORARY PAVEMENT LEGENDS AND SYMBOLS (ARROW) DOLLARS CENTS
713-05-B	2	EACH	TEMPORARY PAVEMENT LEGENDS AND SYMBOLS (DOUBLE ARROW) DOLLARS CENTS

LOUISIANA DEPARTMENT OF TRANSPORTATION AND DEVELOPMENT
SCHEDULE OF ITEMS

LEAD PROJECT: 810-26-0019
OTHER PROJECTS:

DATE: 11/26/08 13:53 PAGE: 4

ITEM NUMBER	APPROXIMATE QUANTITY	UNIT OF MEASURE	PAY ITEM UNIT PRICE (IN WORDS, INK OR TYPED)
713-05-D	12	EACH	TEMPORARY PAVEMENT LEGENDS AND SYMBOLS (RR CROSSING) _____ DOLLARS _____ CENTS
713-05-F	15	EACH	TEMPORARY PAVEMENT LEGENDS AND SYMBOLS (YIELD LINE) _____ DOLLARS _____ CENTS
727-01	LUMP	LUMP SUM	MOBILIZATION _____ DOLLARS _____ CENTS
729-16-B	44	EACH	OBJECT MARKER ASSEMBLY (Type 2) _____ DOLLARS _____ CENTS
729-16-C	4	EACH	OBJECT MARKER ASSEMBLY (Type 3) _____ DOLLARS _____ CENTS
731-02	1,045	EACH	REFLECTORIZED RAISED PAVEMENT MARKERS _____ DOLLARS _____ CENTS

LOUISIANA DEPARTMENT OF TRANSPORTATION AND DEVELOPMENT
SCHEDULE OF ITEMS

LEAD PROJECT: 810-26-0019
OTHER PROJECTS:

DATE: 11/26/08 13:53 PAGE: 5

ITEM NUMBER	APPROXIMATE QUANTITY	UNIT OF MEASURE	PAY ITEM UNIT PRICE (IN WORDS, INK OR TYPED)
732-01-E	222	LINEAR FOOT	PLASTIC PAVEMENT STRIPING (24" WIDTH) _____ DOLLARS _____ CENTS
732-02-A	18.280	MILE	PLASTIC PAVEMENT STRIPING (SOLID LINE) (4" WIDTH) _____ DOLLARS _____ CENTS
732-03-A	6.085	MILE	PLASTIC PAVEMENT STRIPING (BROKEN LINE) (4" WIDTH) _____ DOLLARS _____ CENTS
732-04-A	12	EACH	PLASTIC PAVEMENT LEGENDS & SYMBOLS (ARROW) _____ DOLLARS _____ CENTS
732-04-B	1	EACH	PLASTIC PAVEMENT LEGENDS & SYMBOLS (DOUBLE ARROW) _____ DOLLARS _____ CENTS
732-04-D	4	EACH	PLASTIC PAVEMENT LEGENDS & SYMBOLS (RR CROSSING) _____ DOLLARS _____ CENTS

LOUISIANA DEPARTMENT OF TRANSPORTATION AND DEVELOPMENT
SCHEDULE OF ITEMS

LEAD PROJECT: 810-26-0019
OTHER PROJECTS:

DATE: 11/26/08 13:53 PAGE: 6

ITEM NUMBER	APPROXIMATE QUANTITY	UNIT OF MEASURE	PAY ITEM UNIT PRICE (IN WORDS, INK OR TYPED)
732-04-F	10	EACH	PLASTIC PAVEMENT LEGENDS & SYMBOLS (YIELD LINE) _____ DOLLARS _____ CENTS
732-05	1.645	MILE	REMOVAL OF EXISTING MARKINGS _____ DOLLARS _____ CENTS
735-01	77	EACH	MAILBOXES _____ DOLLARS _____ CENTS
735-02	61	EACH	MAILBOX SUPPORTS (SINGLE) _____ DOLLARS _____ CENTS
735-03	17	EACH	MAILBOX SUPPORTS (DOUBLE) _____ DOLLARS _____ CENTS
735-04	1	EACH	MAILBOX SUPPORTS (MULTIPLE) _____ DOLLARS _____ CENTS

LOUISIANA DEPARTMENT OF TRANSPORTATION AND DEVELOPMENT
SCHEDULE OF ITEMS

LEAD PROJECT: 810-26-0019
OTHER PROJECTS:

DATE: 11/26/08 13:53 PAGE: 7

ITEM NUMBER	APPROXIMATE QUANTITY	UNIT OF MEASURE	PAY ITEM UNIT PRICE (IN WORDS, INK OR TYPED)
740-01	LUMP	LUMP SUM	CONSTRUCTION LAYOUT
			DOLLARS
			CENTS
S-101	4	EACH	VIDEO DETECTION CAMERA AND TRAFFIC SIGNAL INTERFACE APPURTENANCES
			DOLLARS
			CENTS