

BOX GIRDER CROSS SECTION F113, F114 TRANSV. STIFF. 163





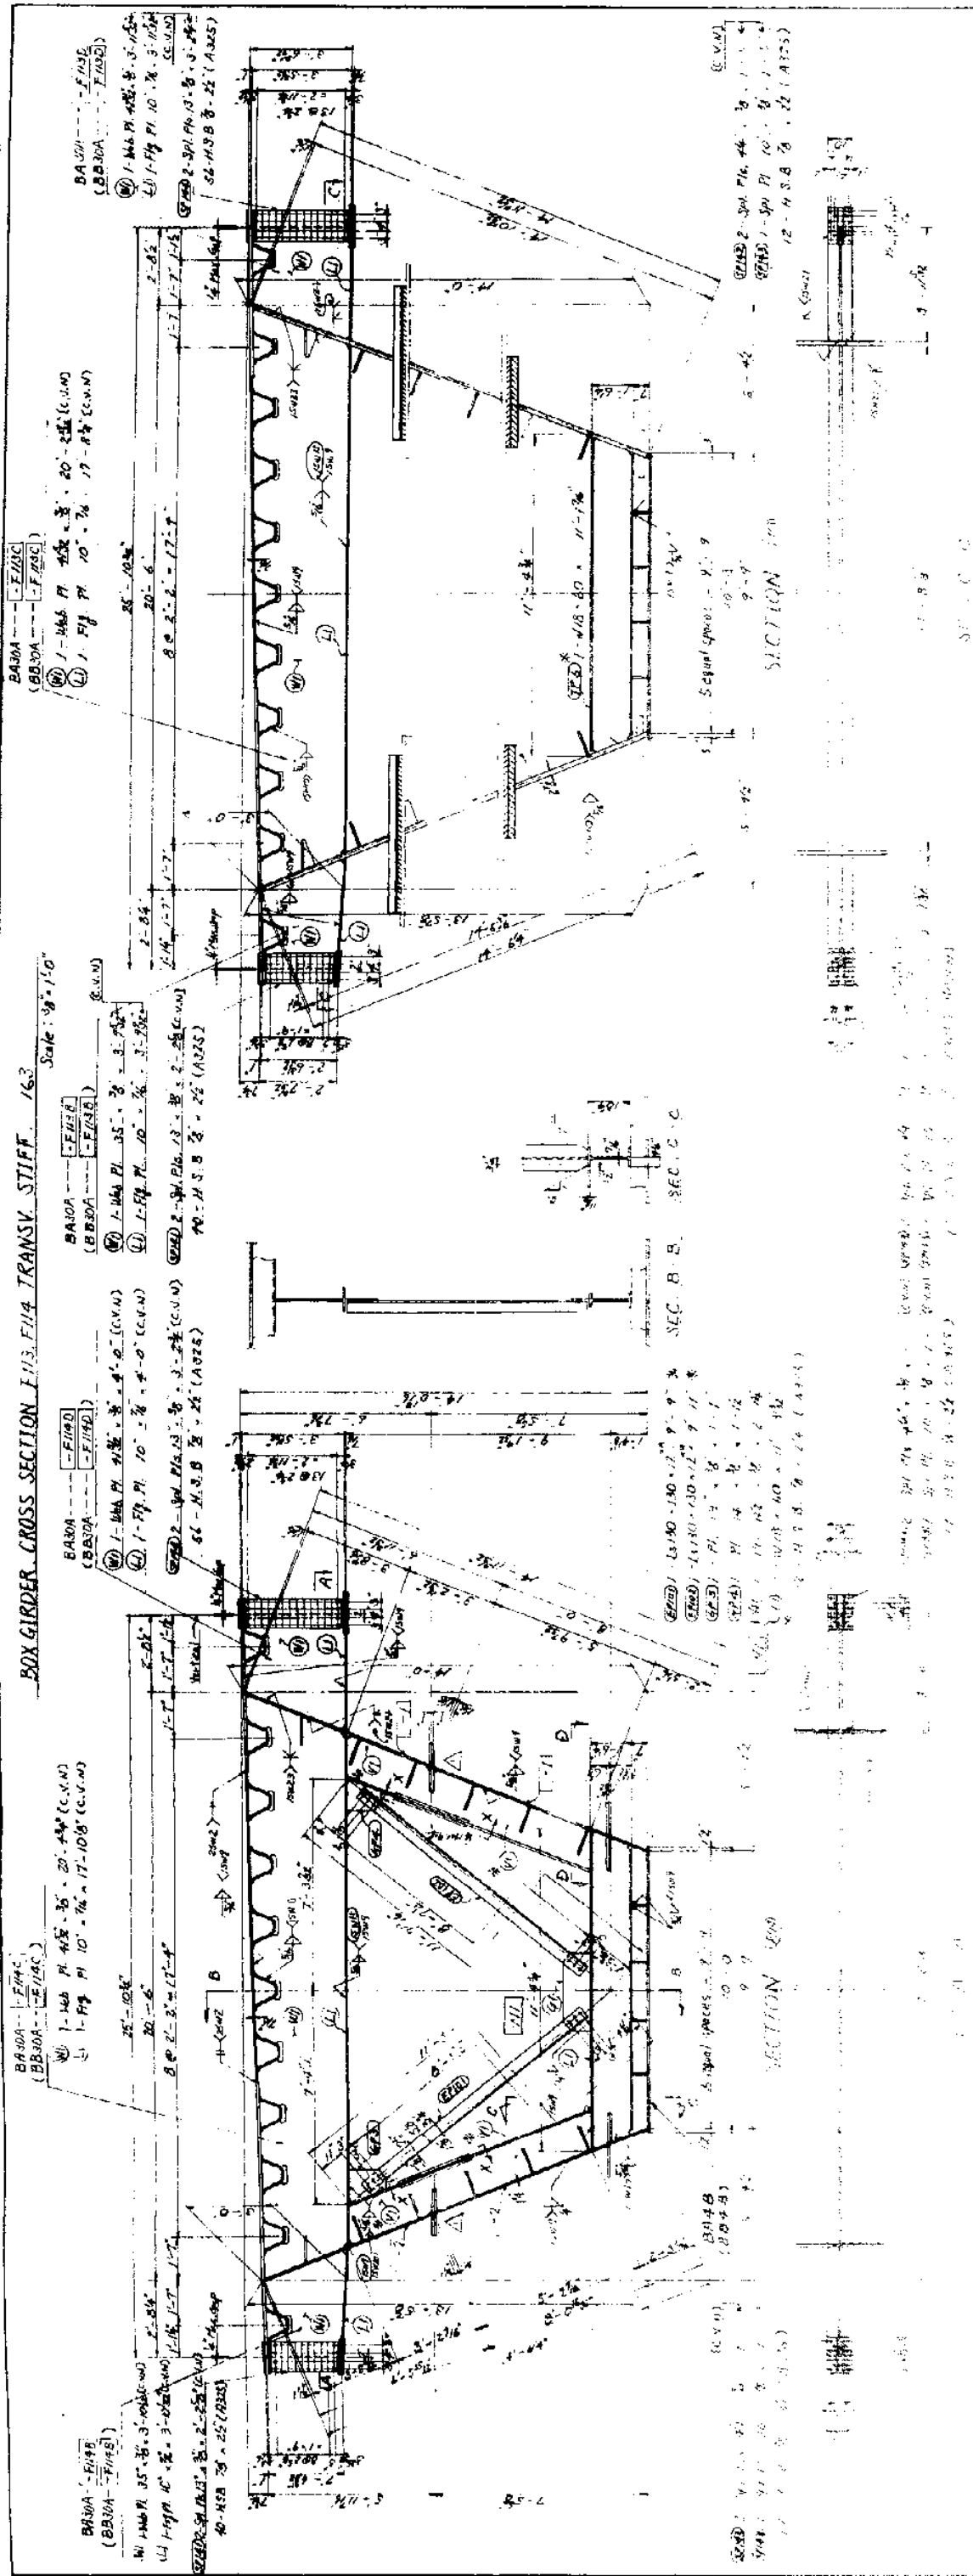


Fig. 17.

For notes, see Day No. 828

BOX GIRDER WEB FIELD SPICE DETAILS FS 5 - FS 8, FS 15 - FS 20
(Scale 3/4" = 1'-0")

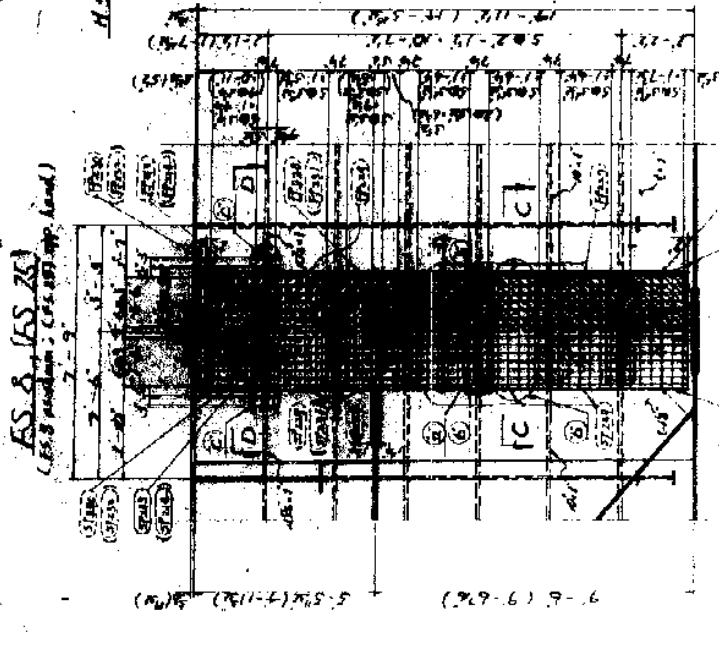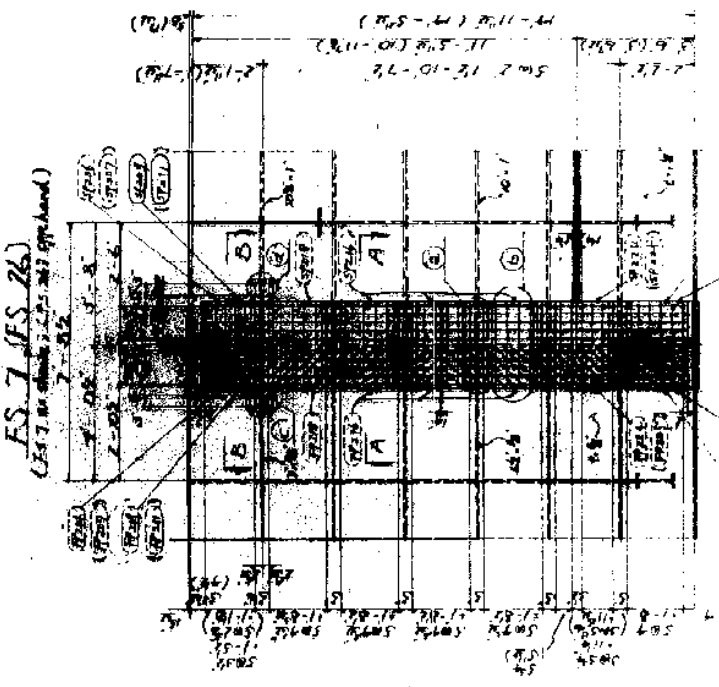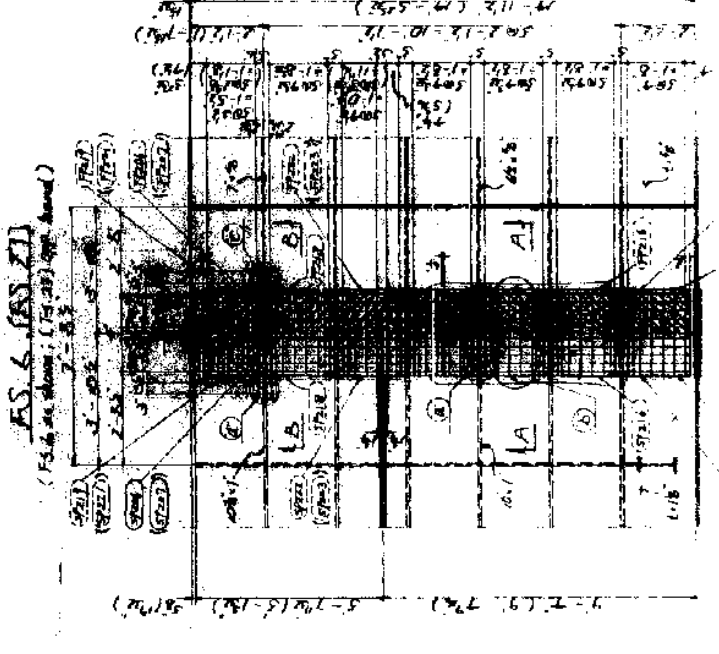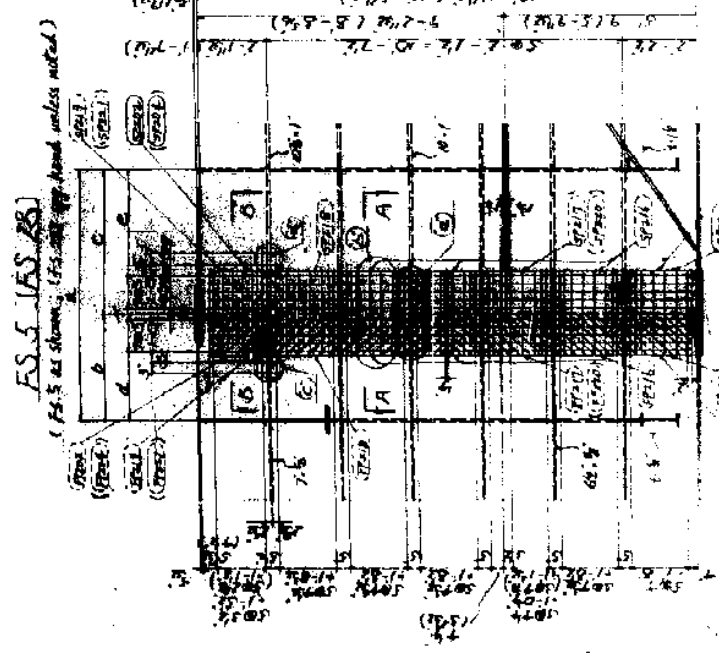




FS 5 (FS 20)

FS 6 (FS 21)

FS 7 (FS 26)

FS 8 (FS 25)


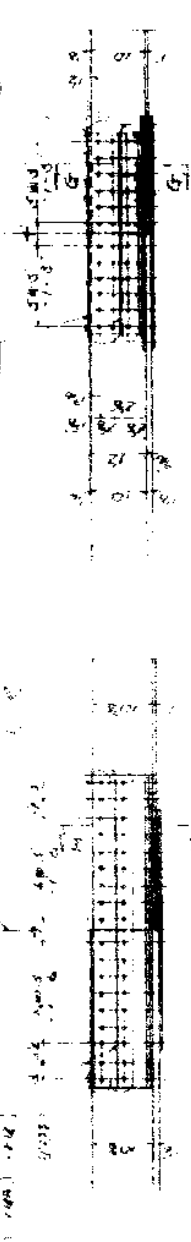
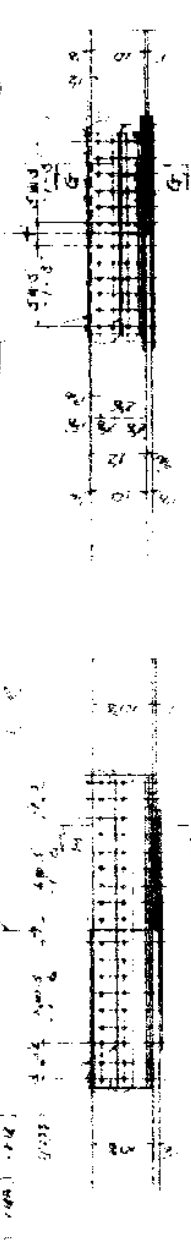






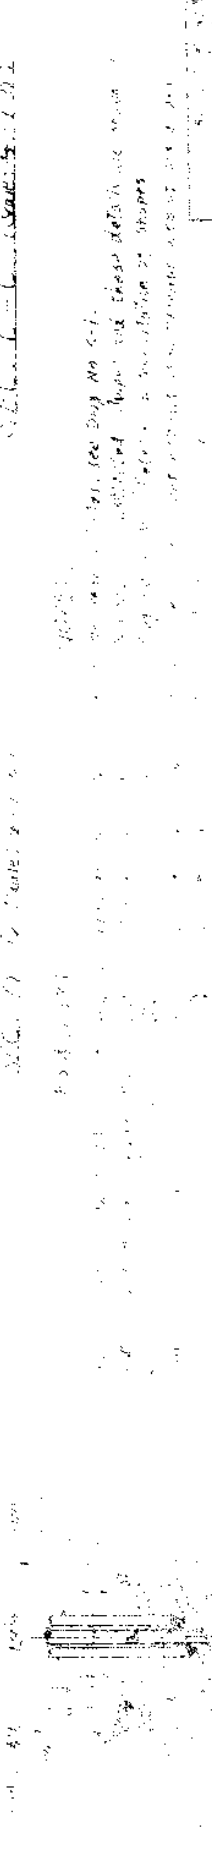
 
 











 
 
 






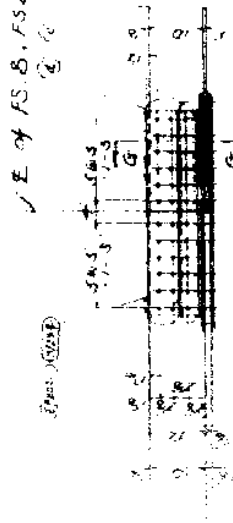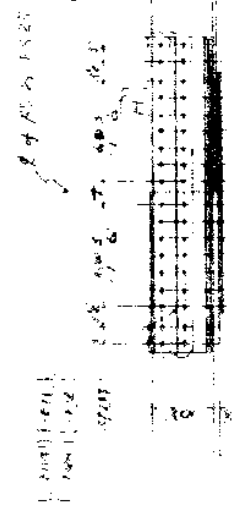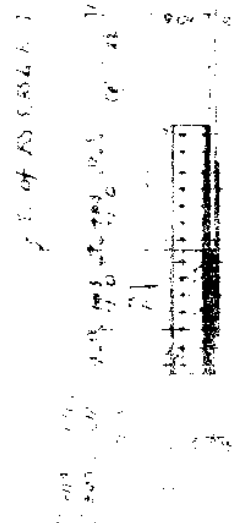
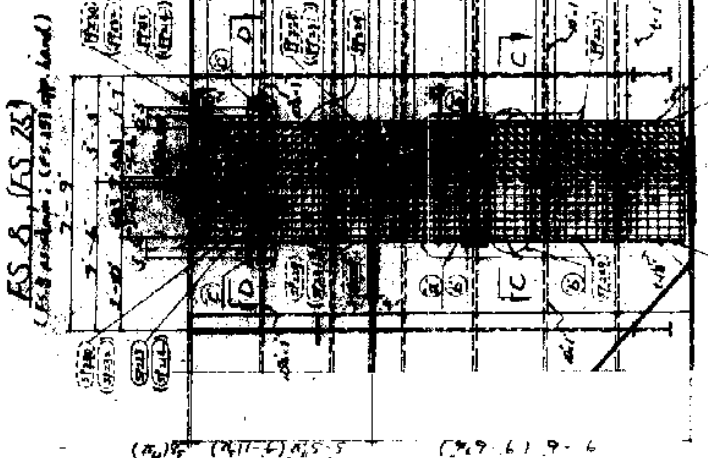
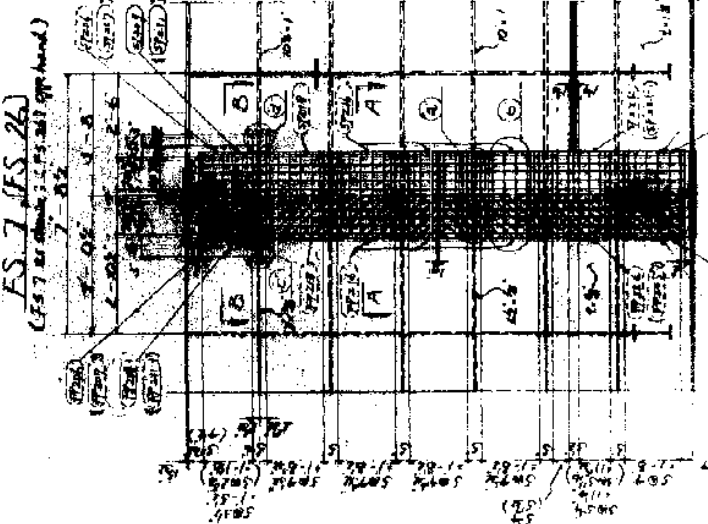
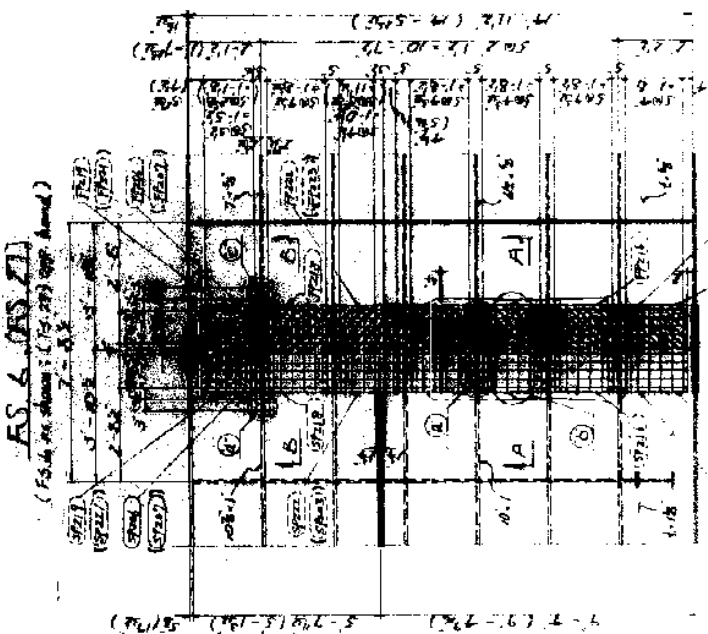
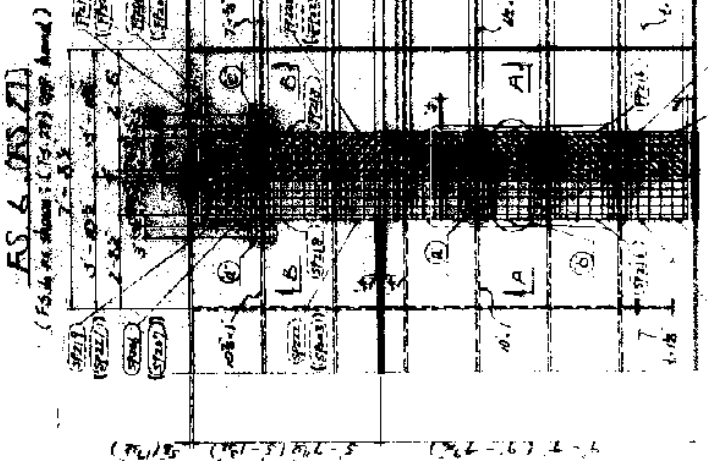
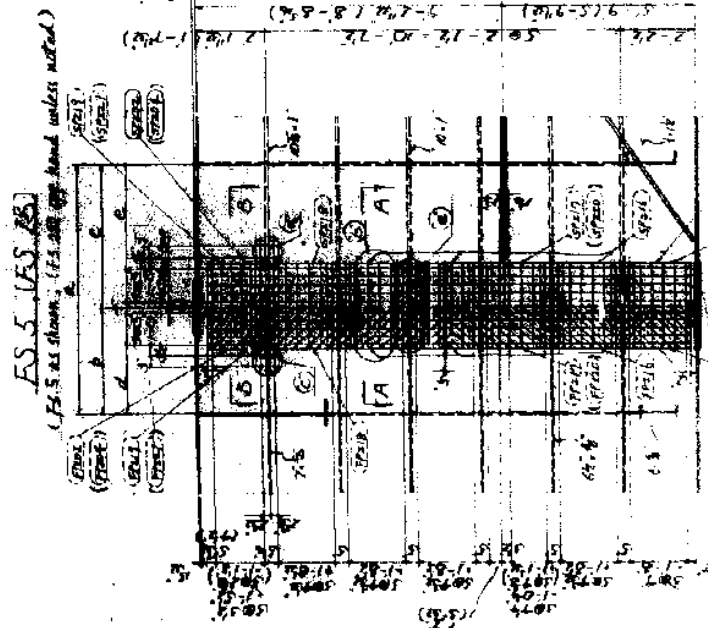


255-256


[illegible]

LAYOUT OF WORK PLATFORM SUPPORT POINTS

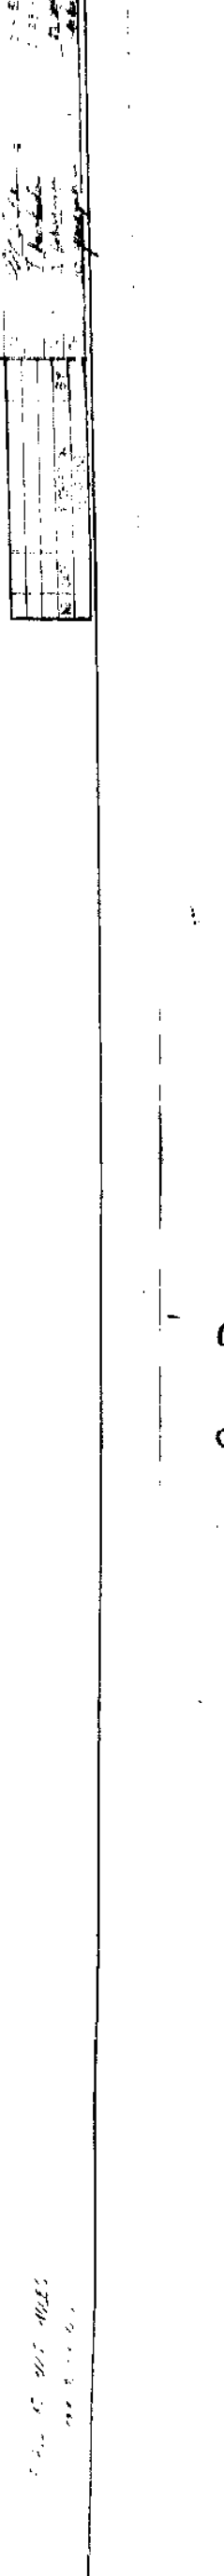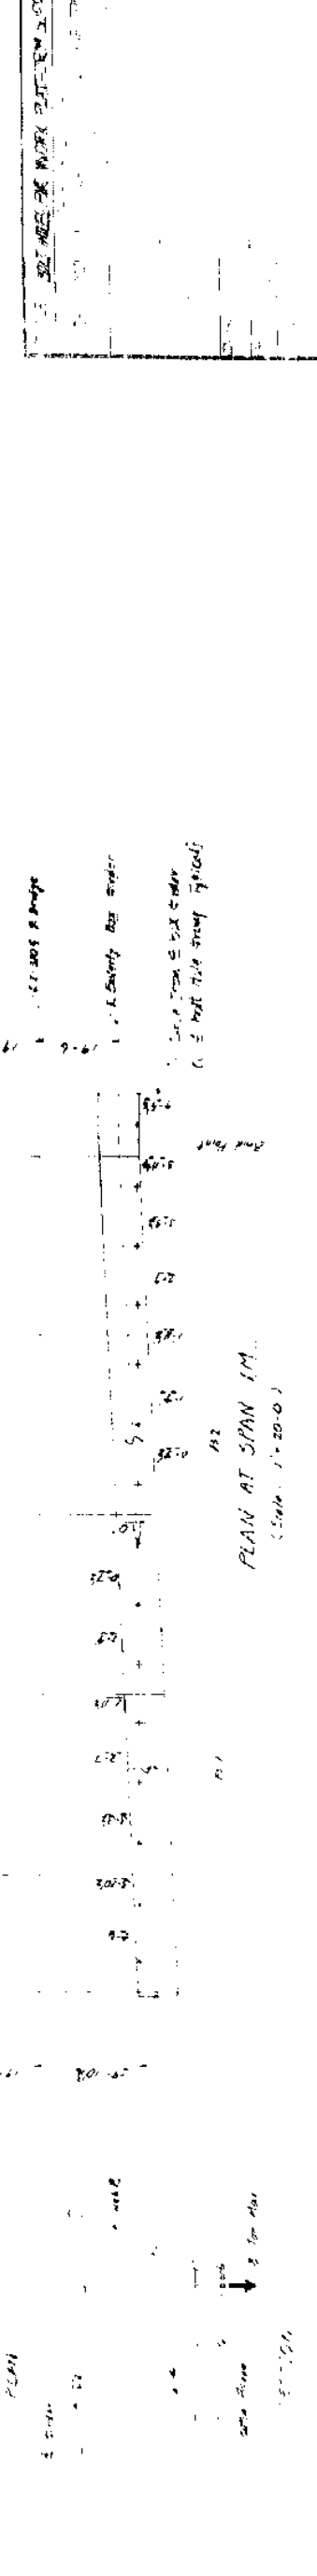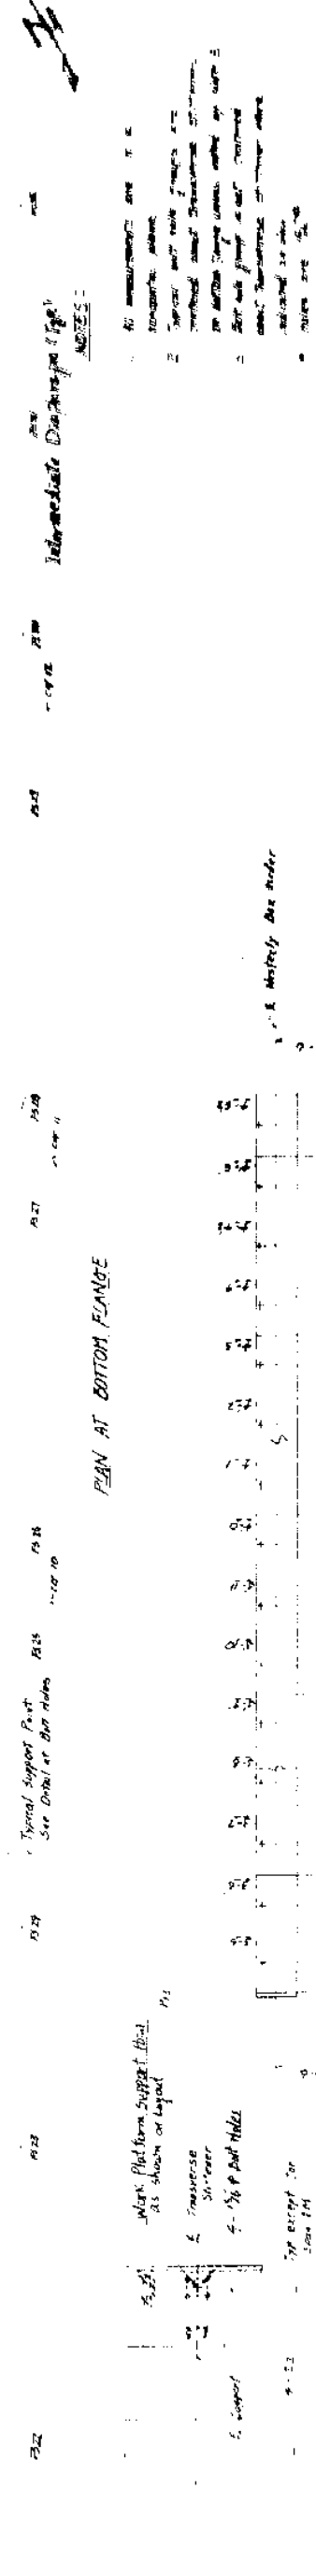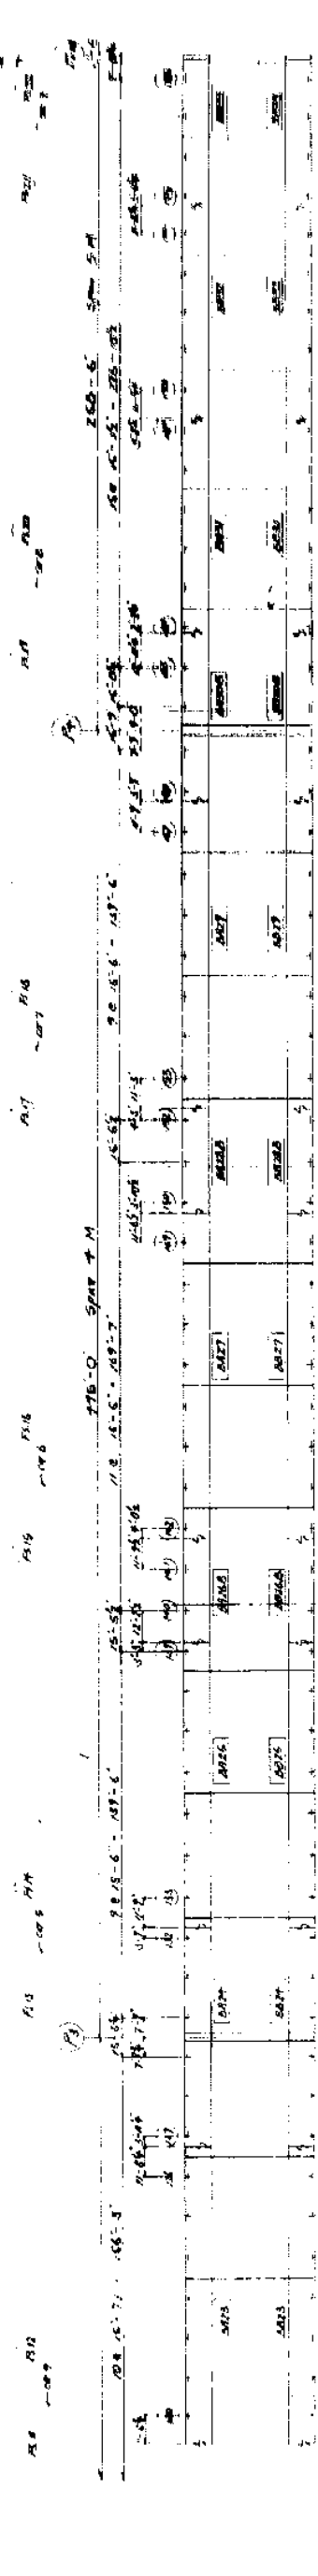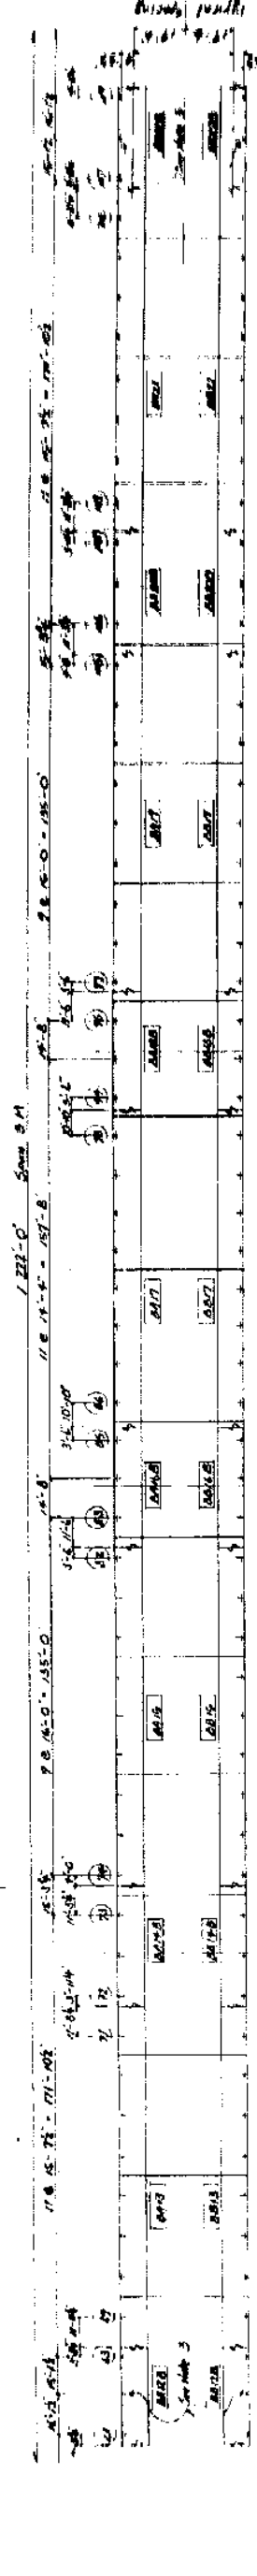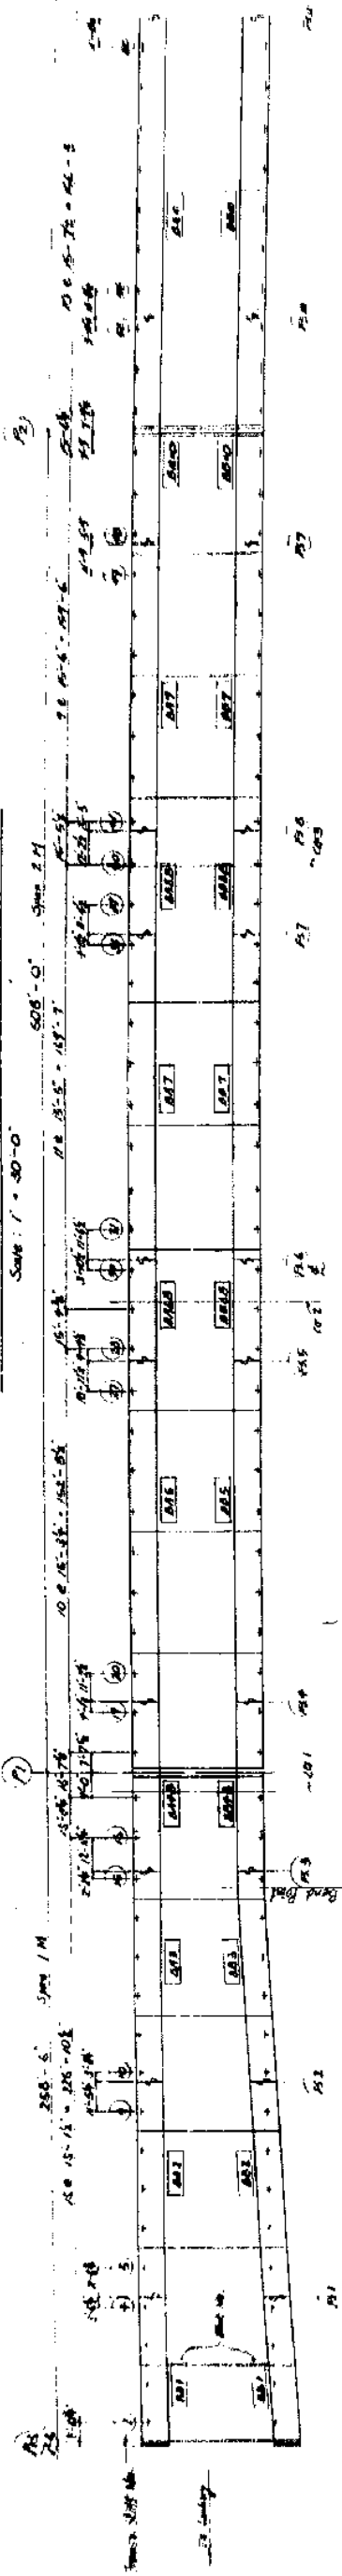






DOOR AND COVER DETAILS (1/2)

Scale: 1/4" = 1'-0"

- 1. L.R. 27" x 36" x 1/4" Hinged Door (4-Reg'd)
- 2. Provide rust proof lock and 3 Reg'd




PAD PLATE DETAIL (See Note 1)

- 1. L.R. 27" x 36" x 1/4" Hinged Cover (4-Reg'd)
- 2. Provide rust proof lock and 3 Reg'd

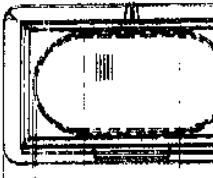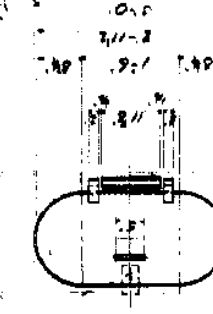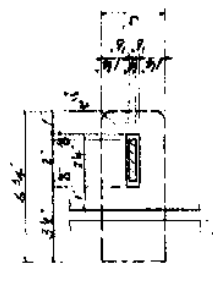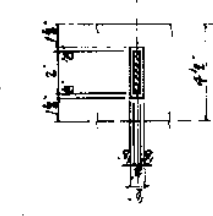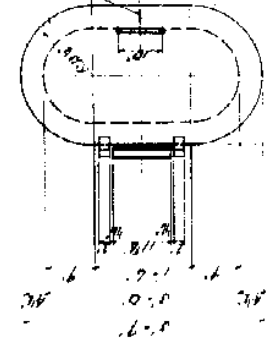




MANHOLE WITH HINGED STEEL COVER BEARING DIAPHRAGM BD.3 & BD.4 (P2, P3) (4-Reg'd)

1/4"

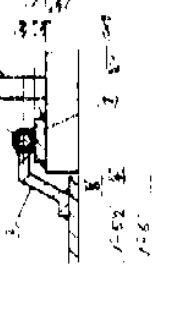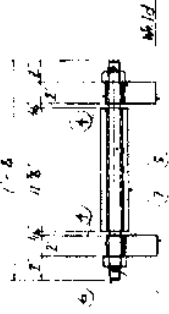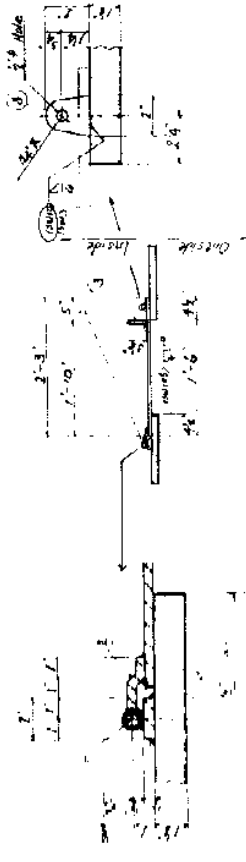




MANHOLE WITH HINGED STEEL DOOR CROSS JIRDER CG1, CG2, P1 & P4 (4-Reg'd)

1/4"

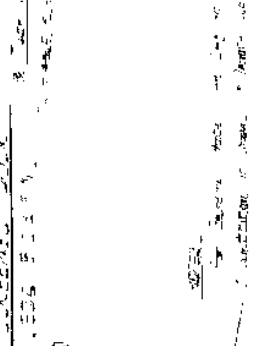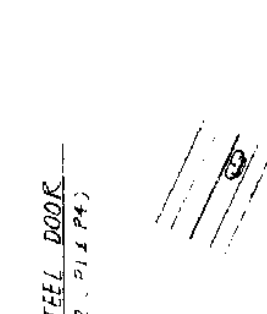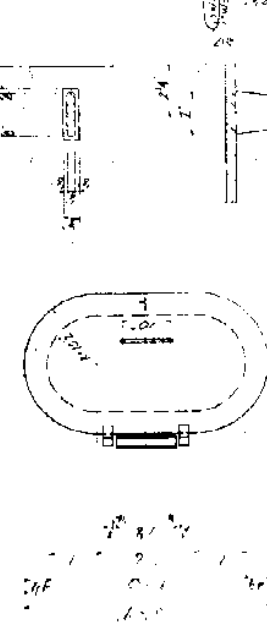

MANHOLE WITH HINGED STEEL COVER BEARING DIAPHRAGM BD.3 & BD.4 (P2, P3) (4-Reg'd)

1/4"

 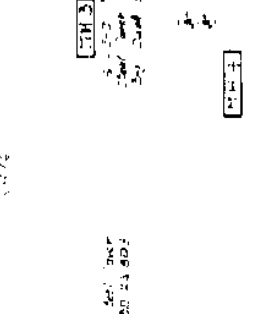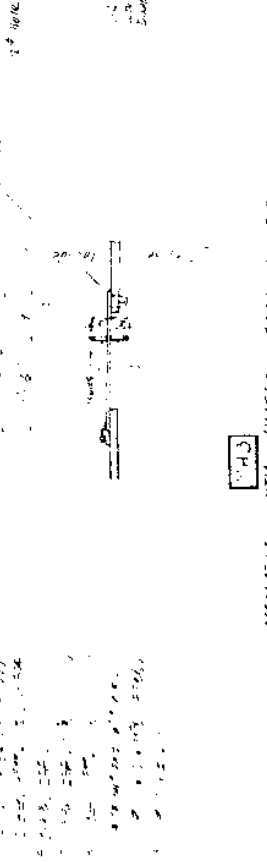



KEY PLAN


LAYOUT OF PARAPET CONNECTION RIB

(ELEVATION)

AS SHOWN

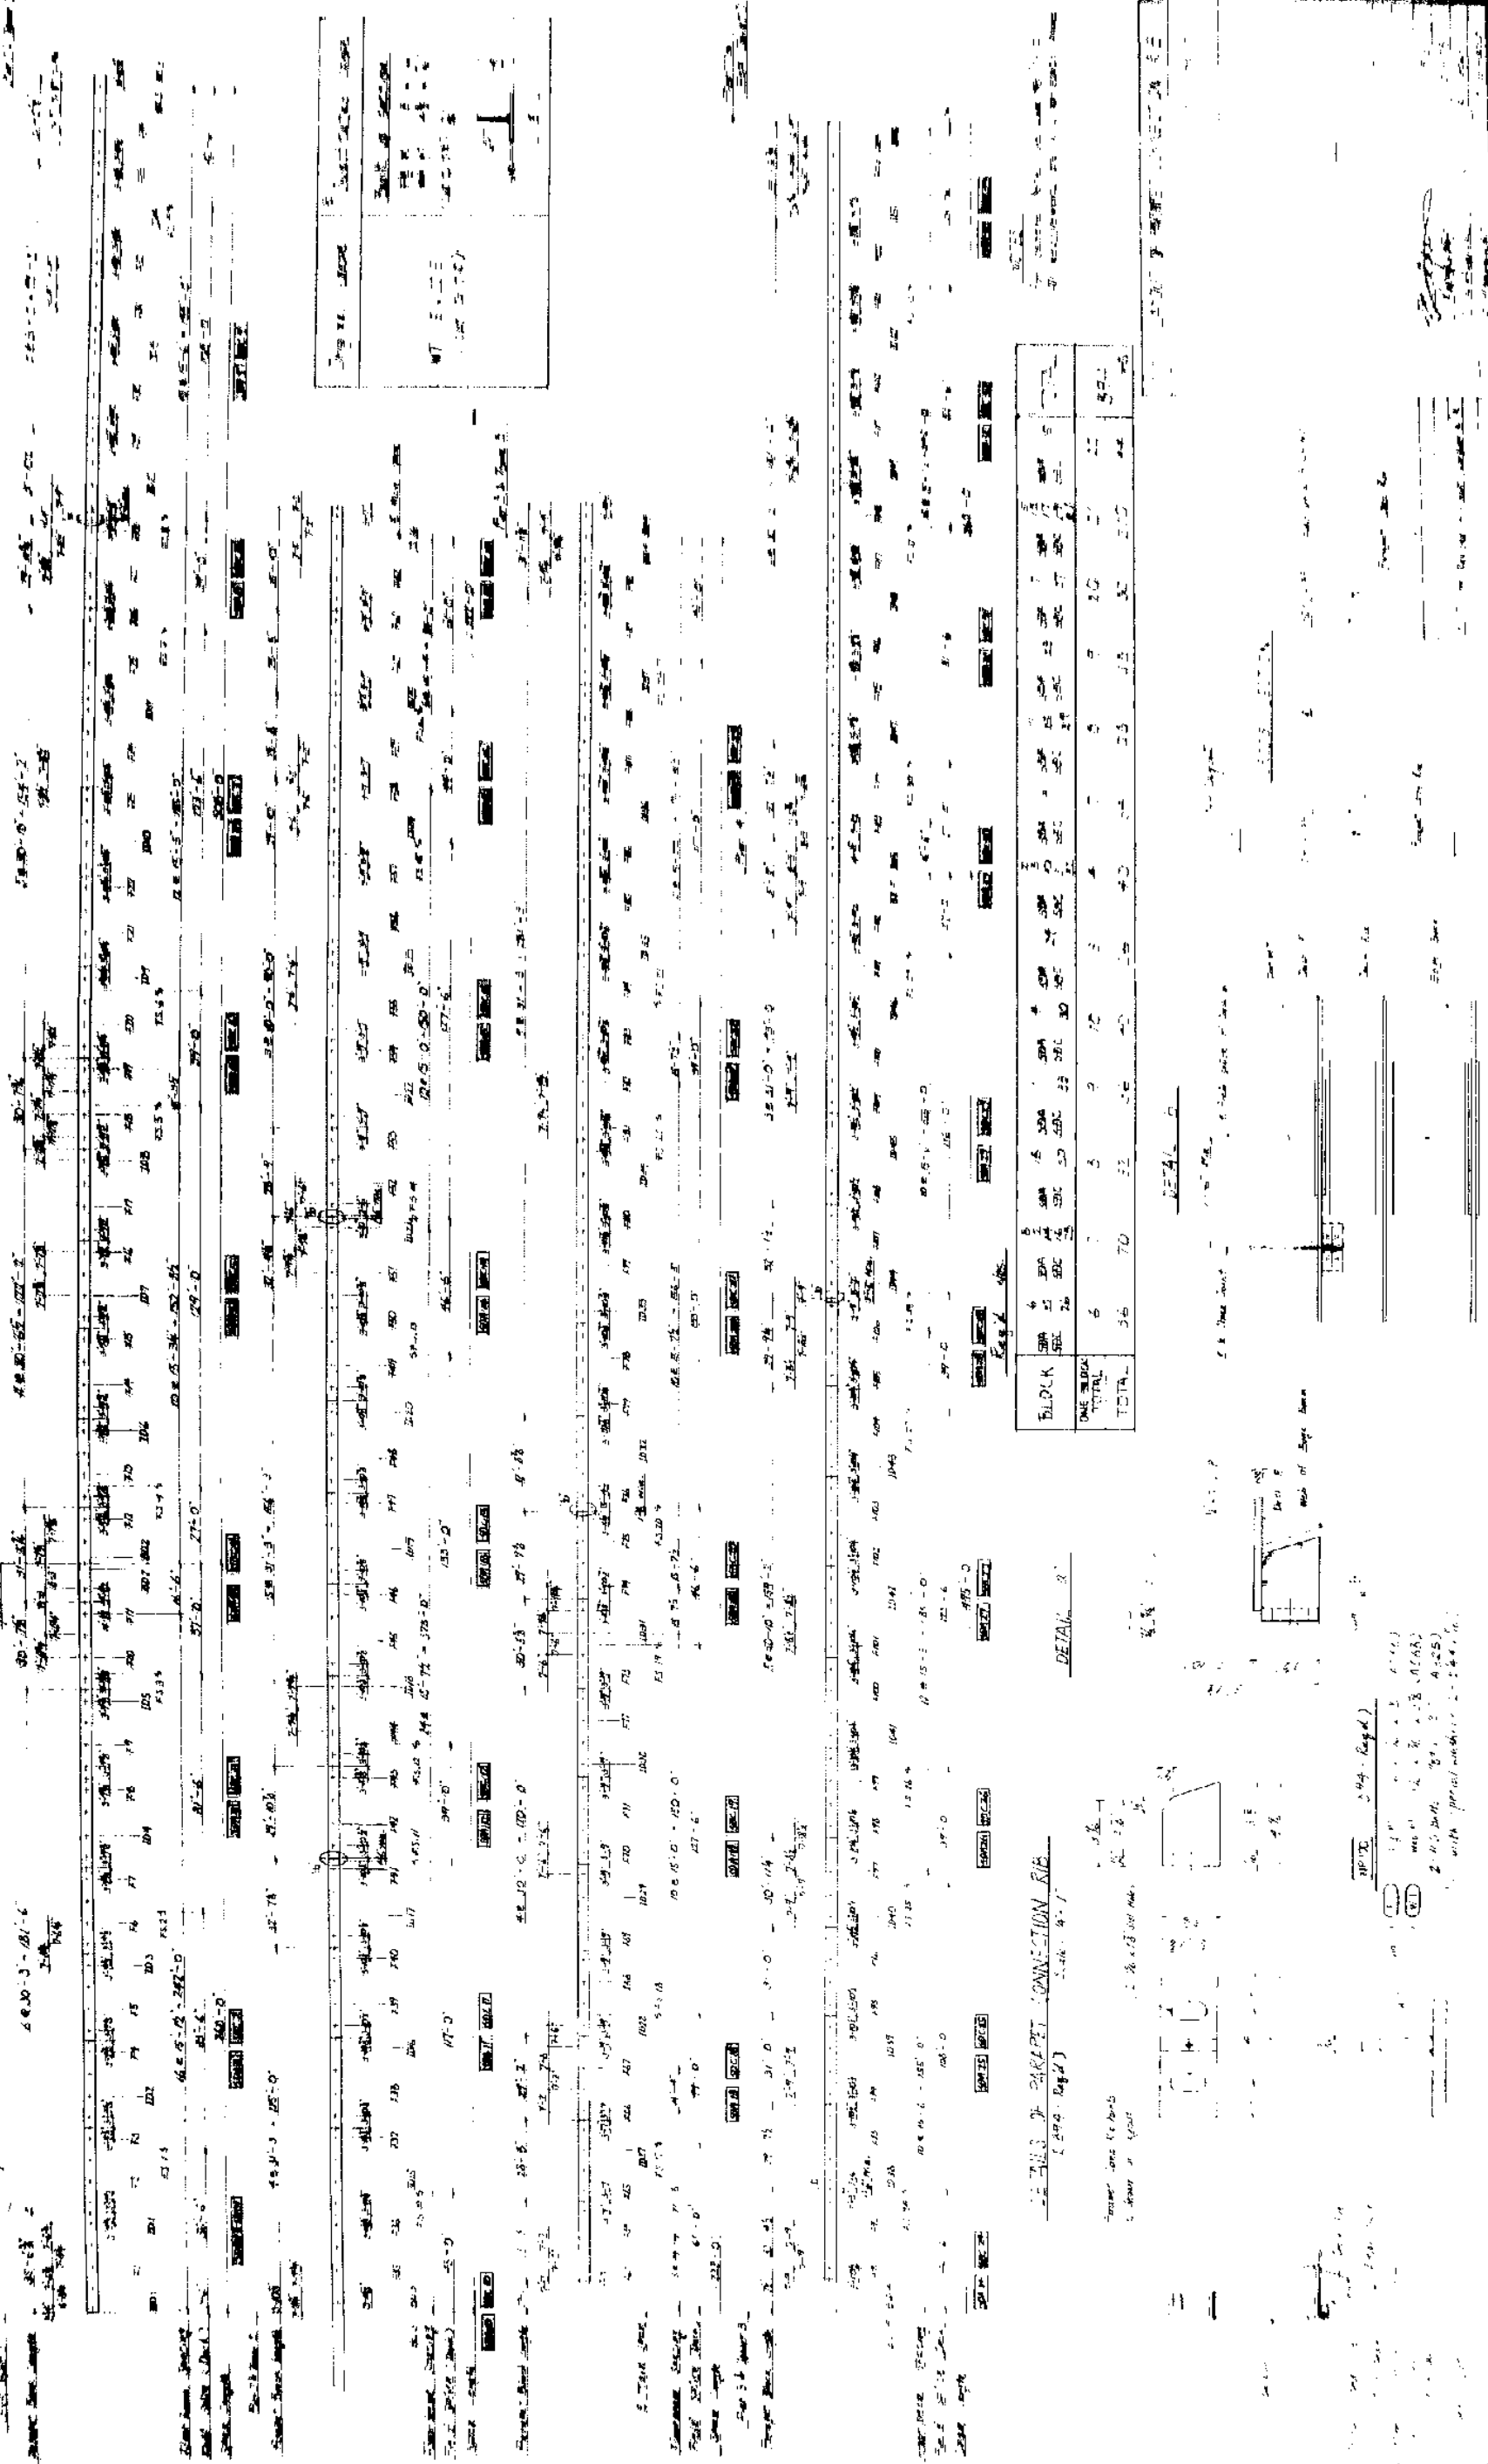

























SHOP DRAWINGS

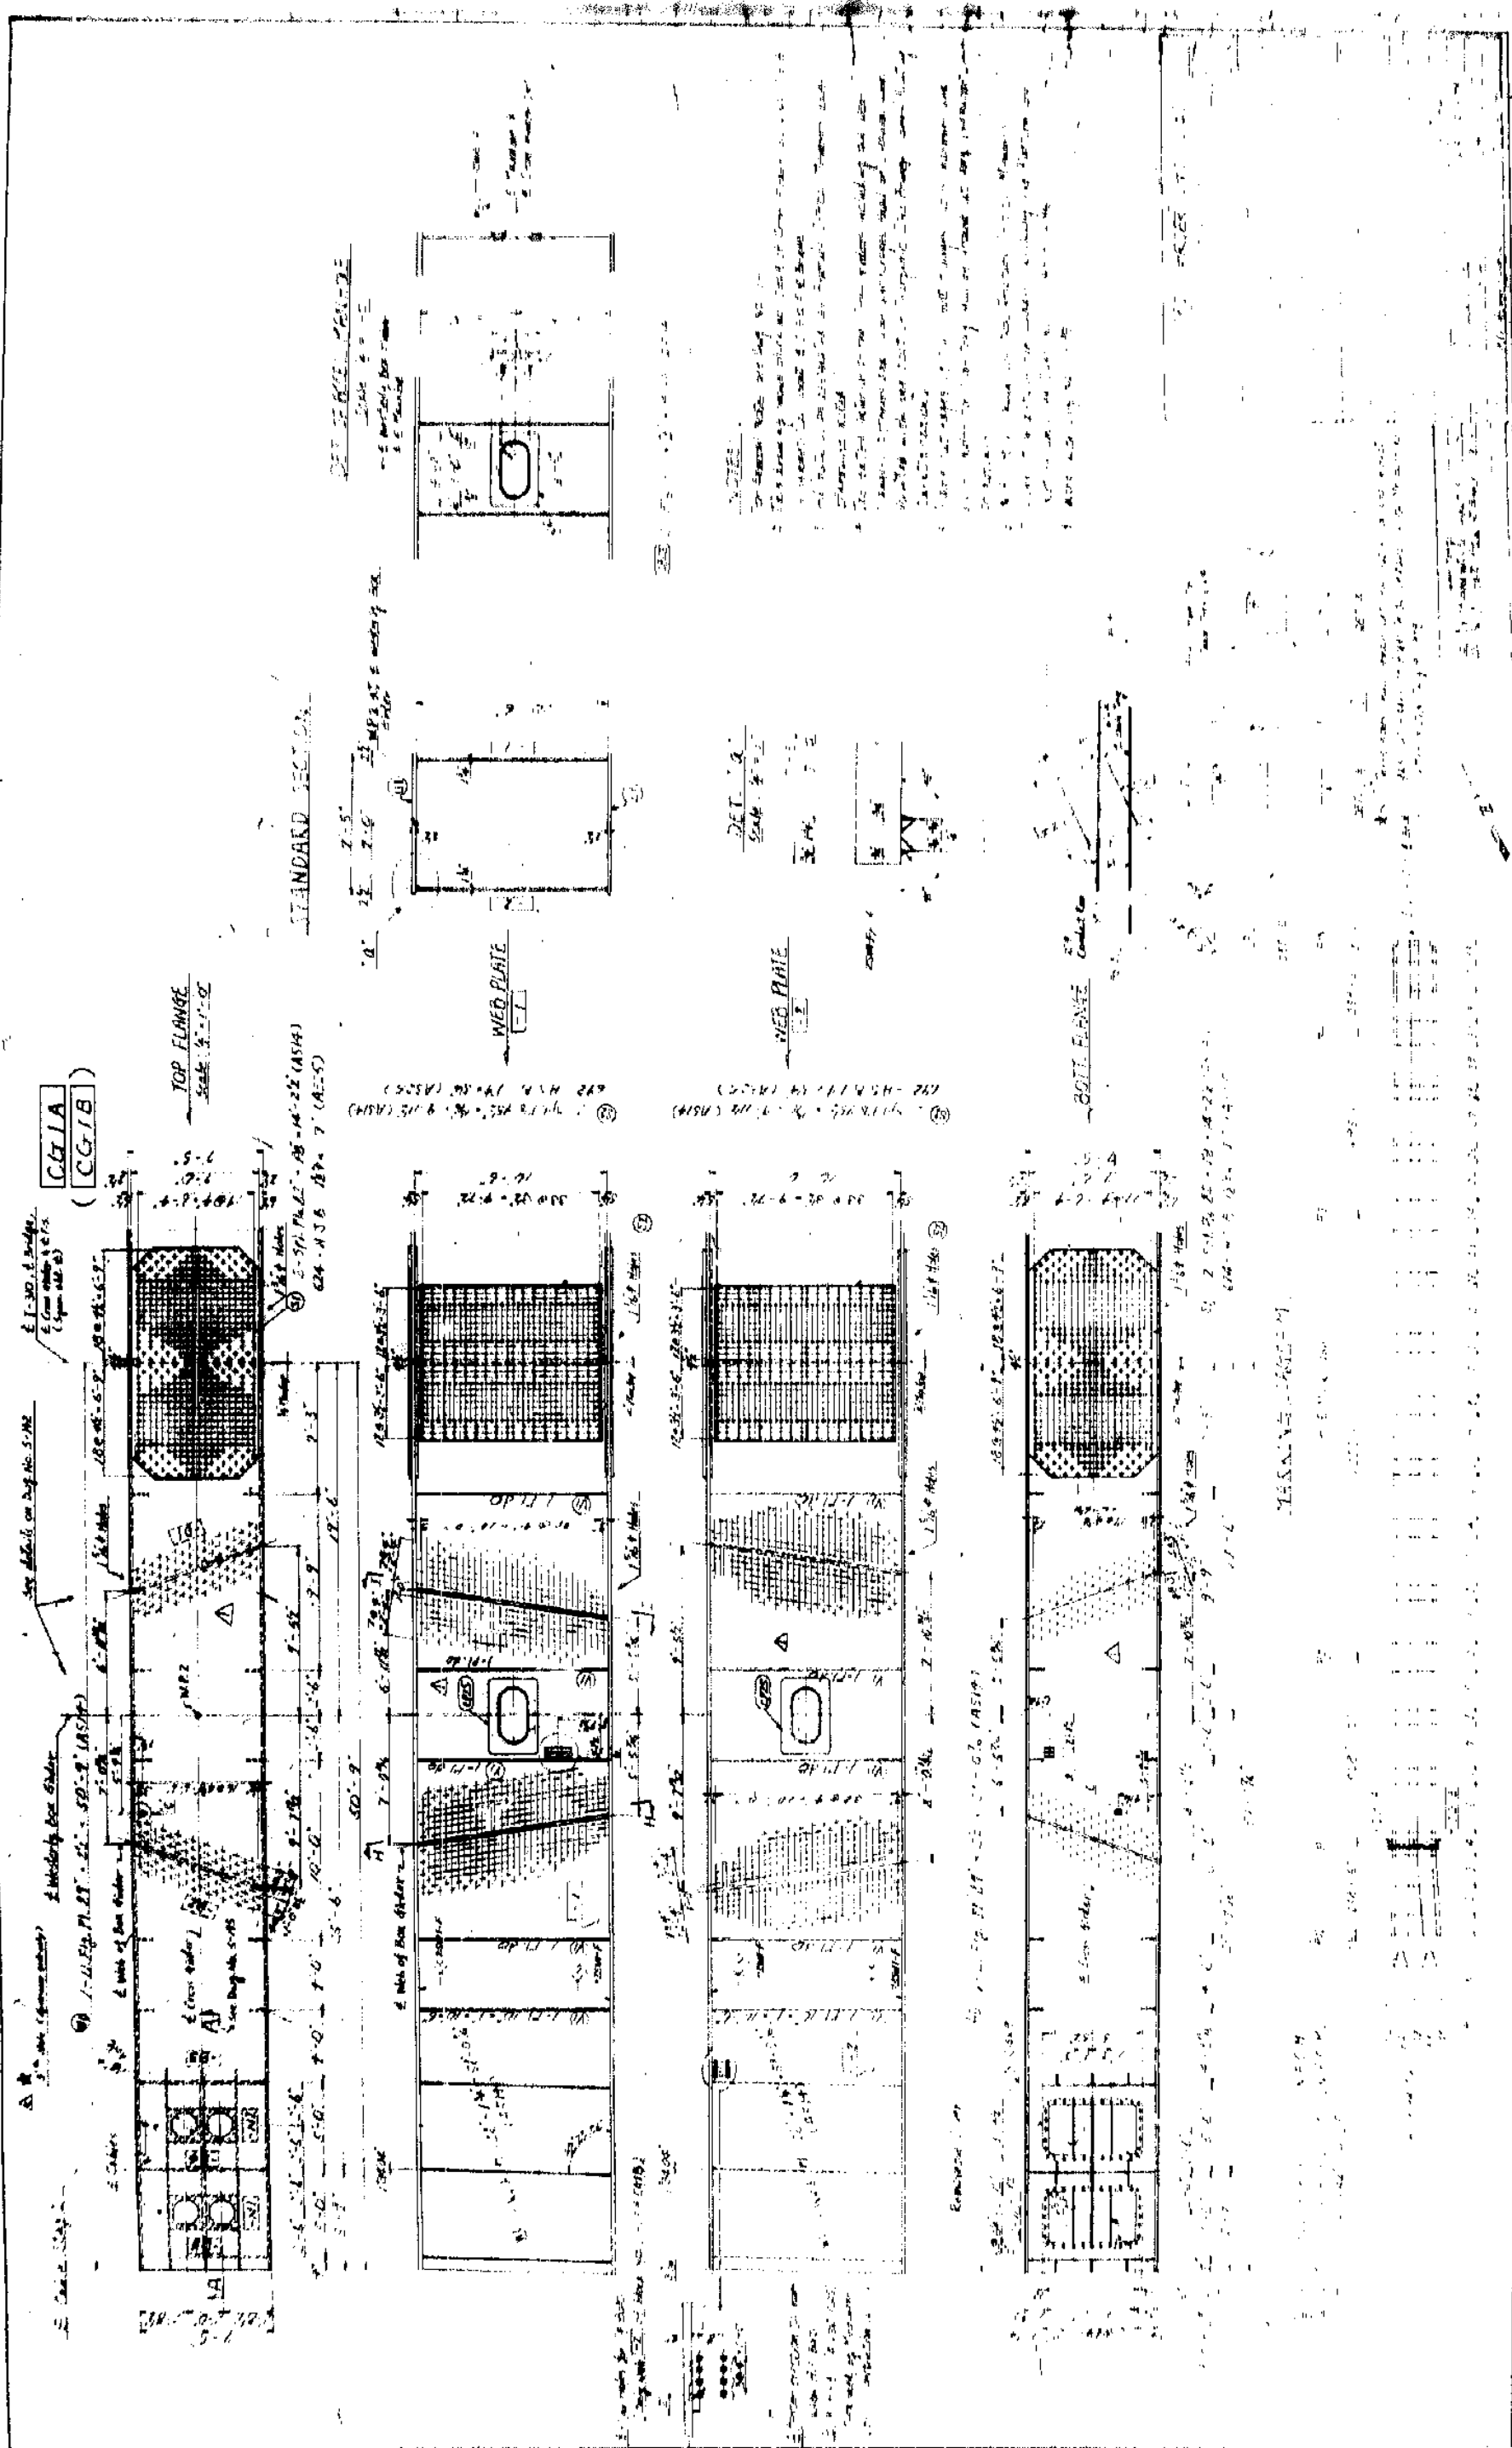



CROSS GIRDER CG1 (92)
(Scale 1/4" = 1'-0")


CG1A
(CG1B)

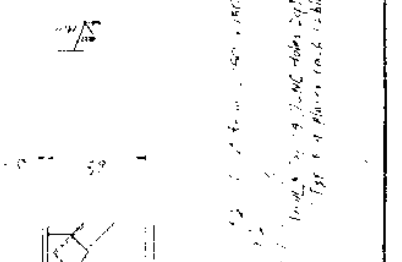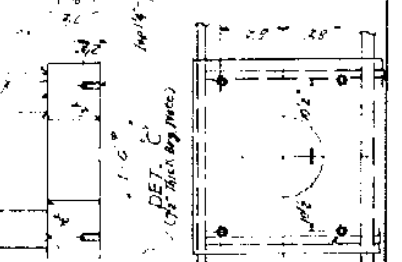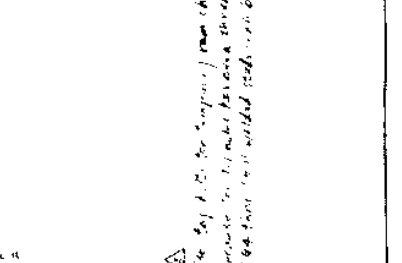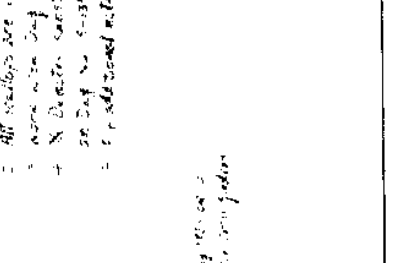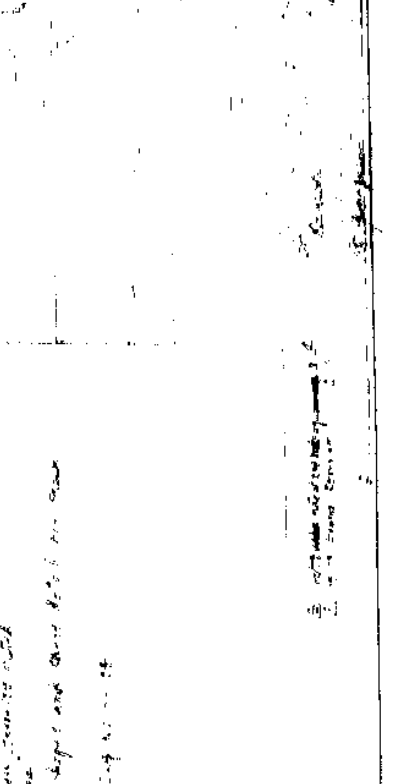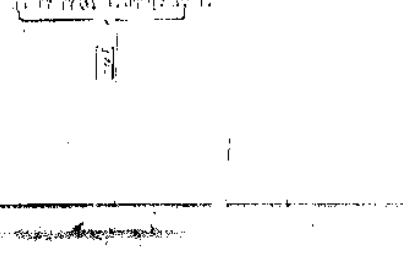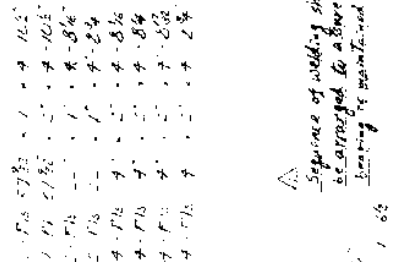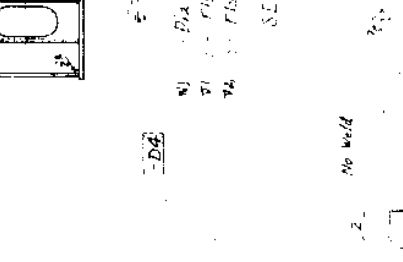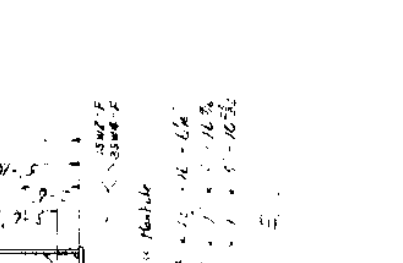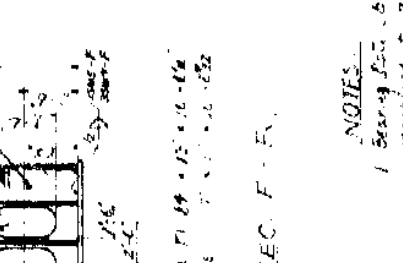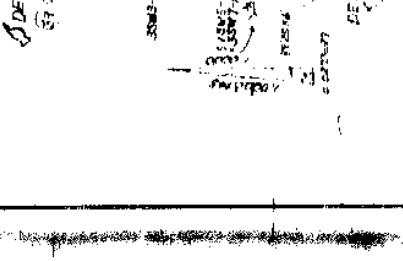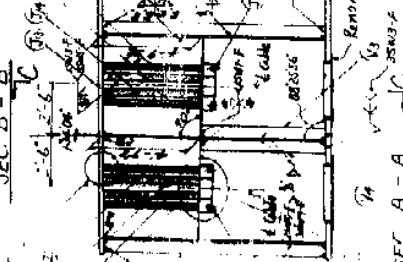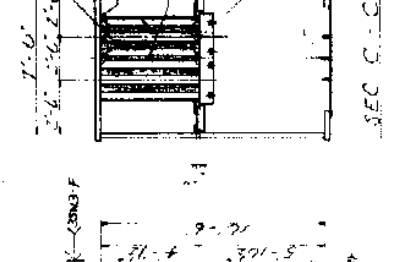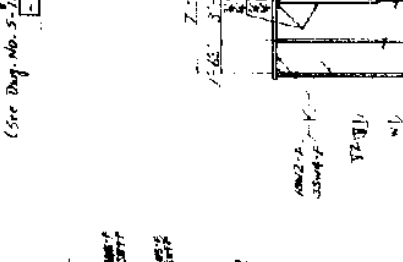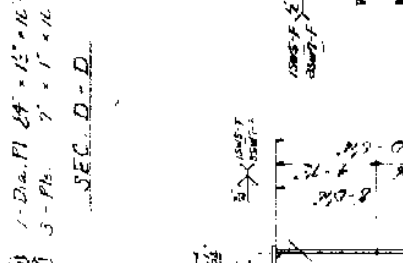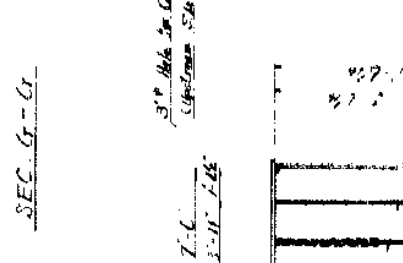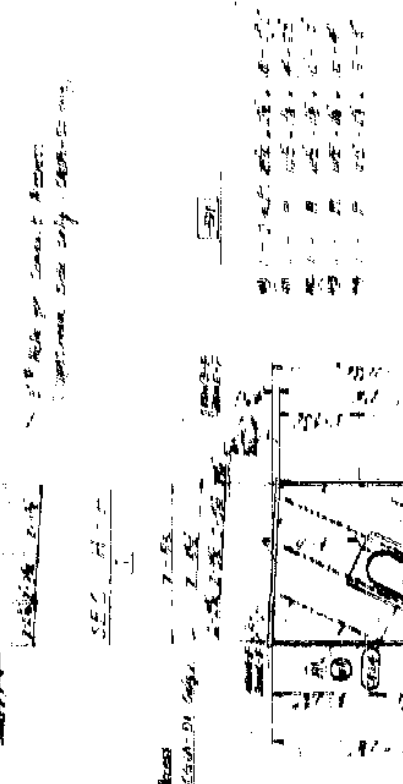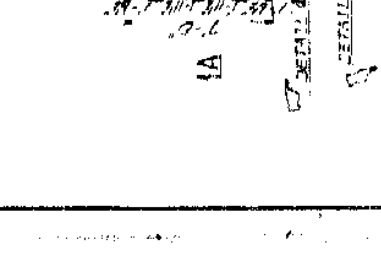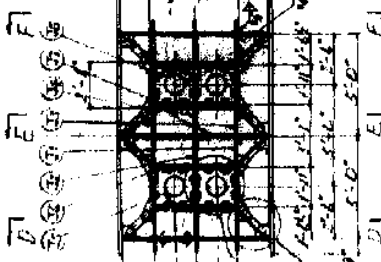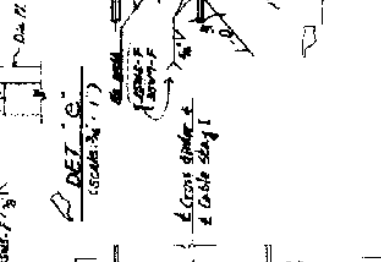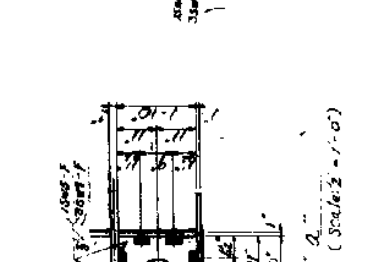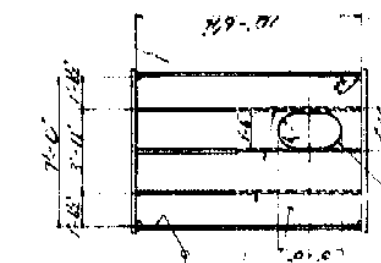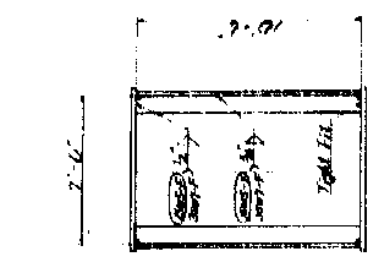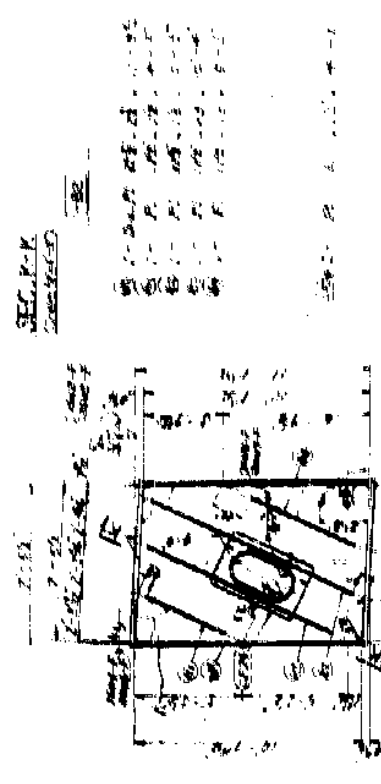







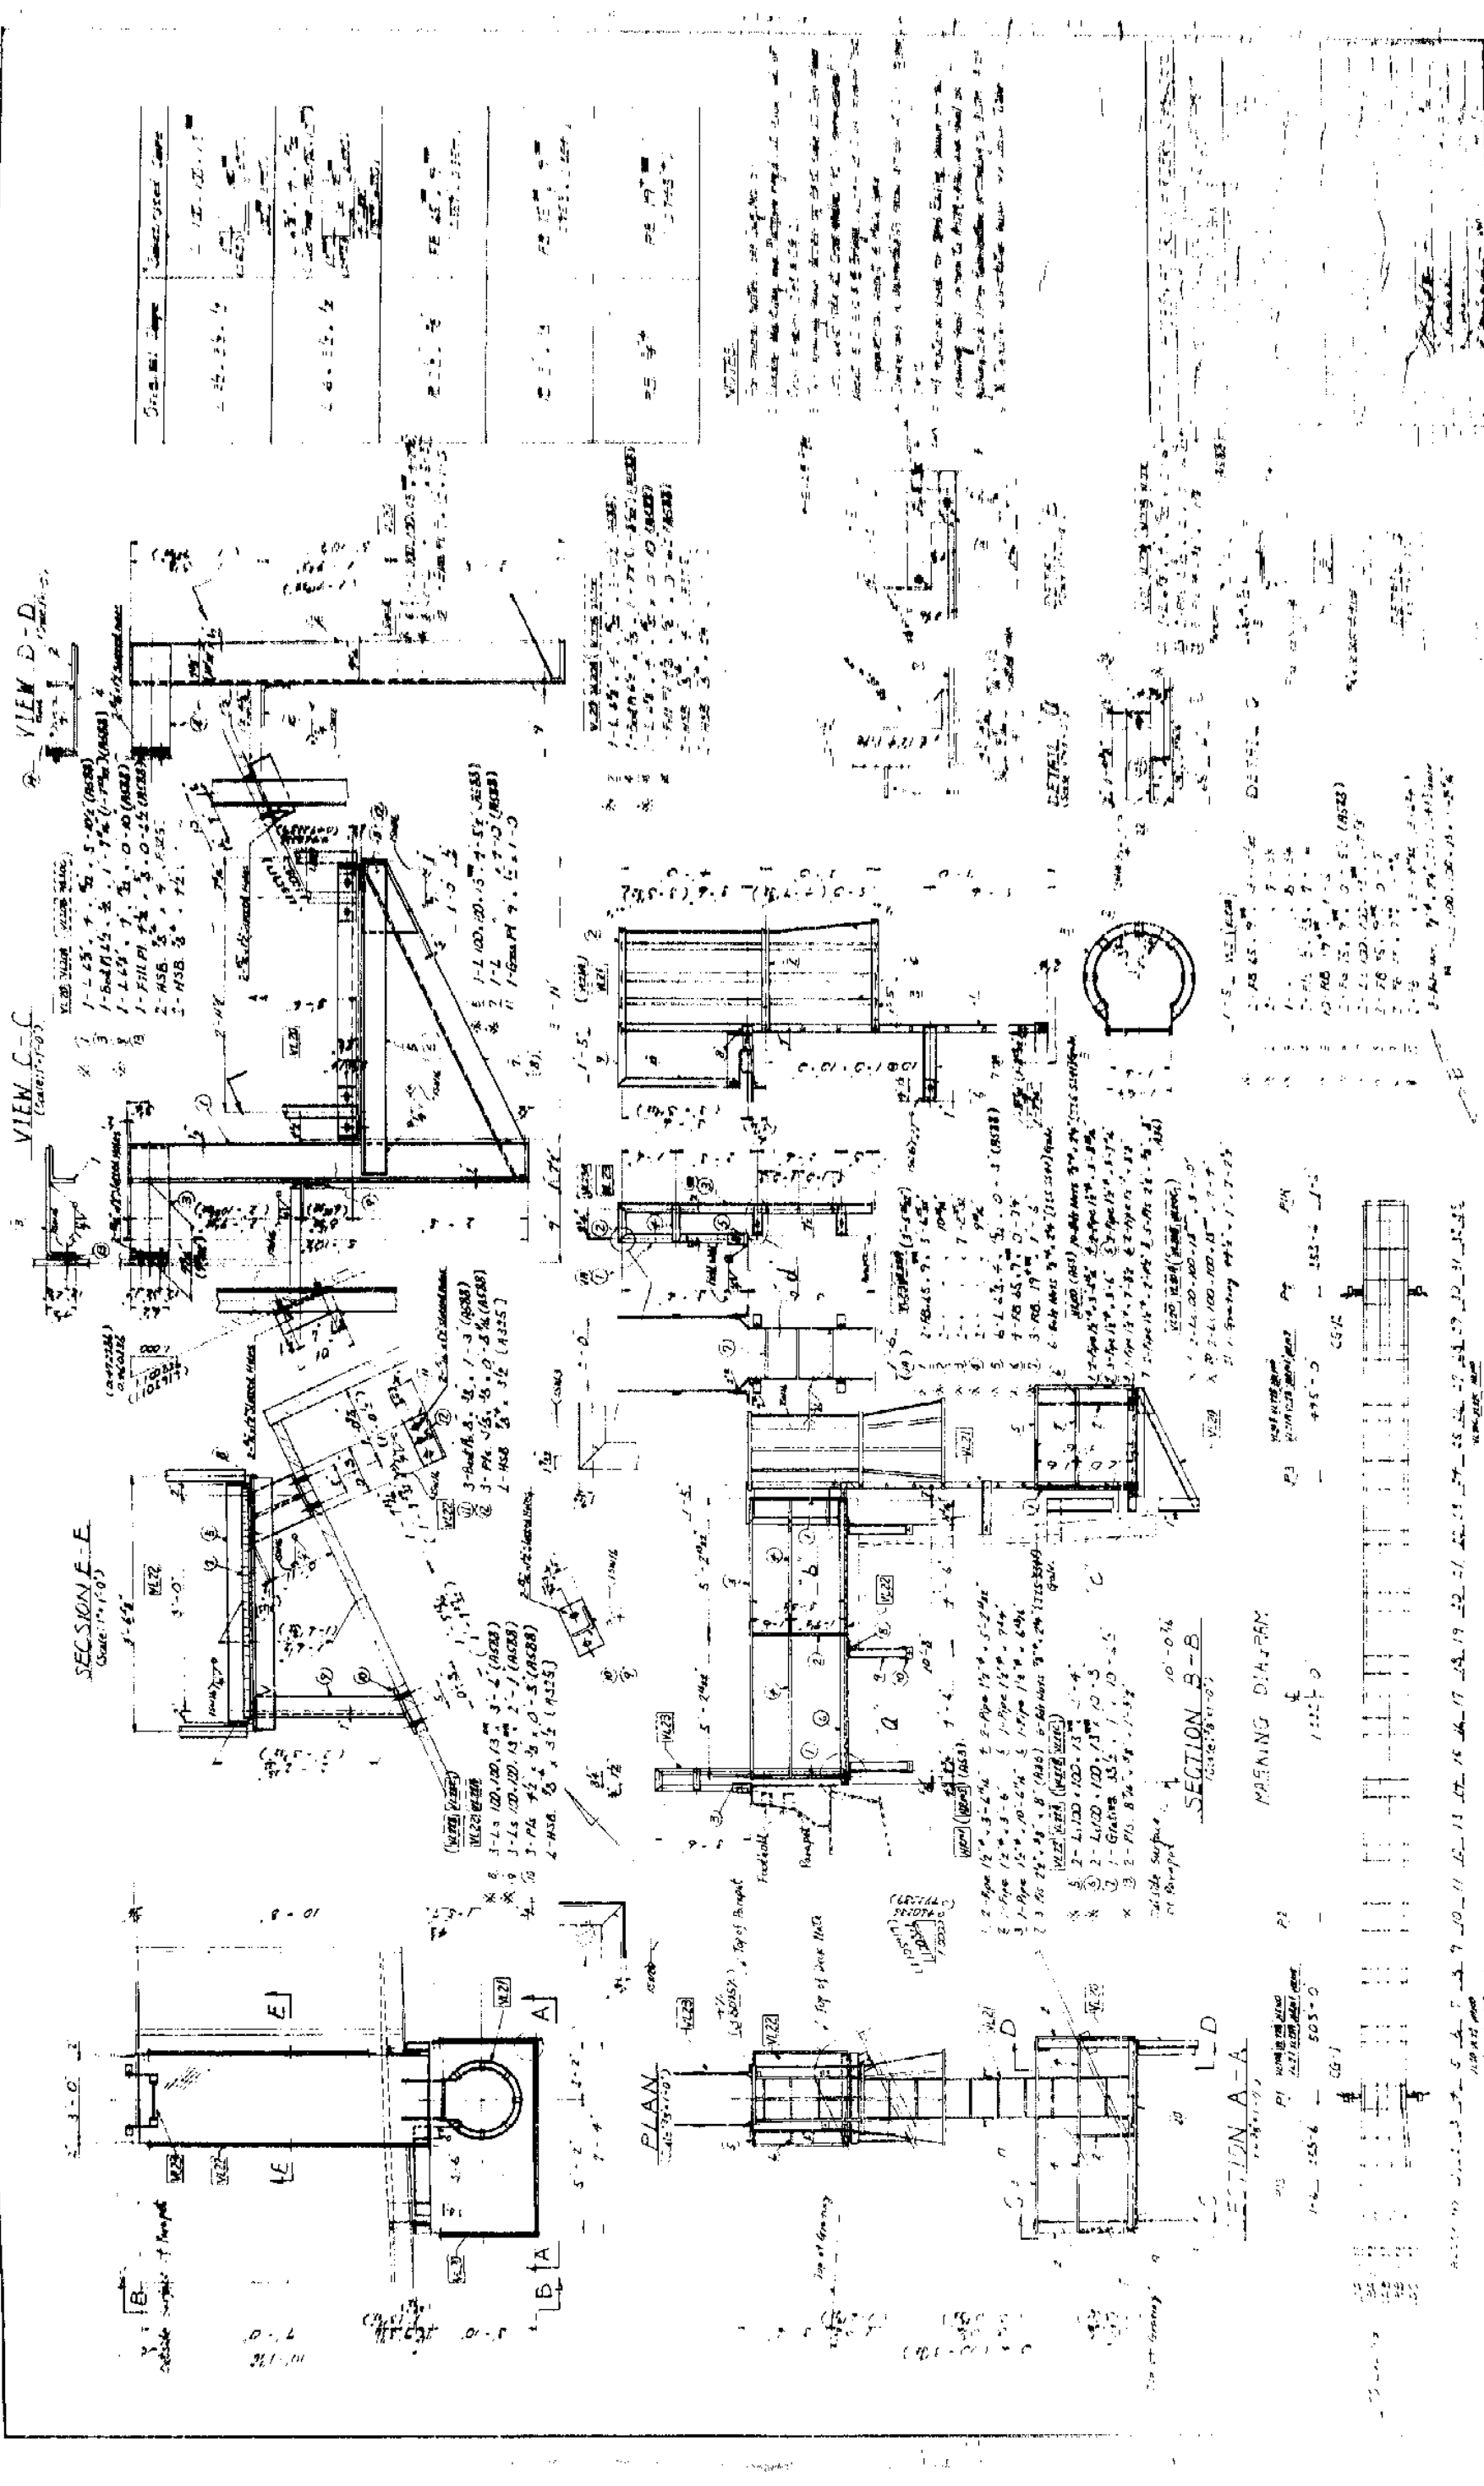

CG 2A
CG 2B




See Note (Reference only)


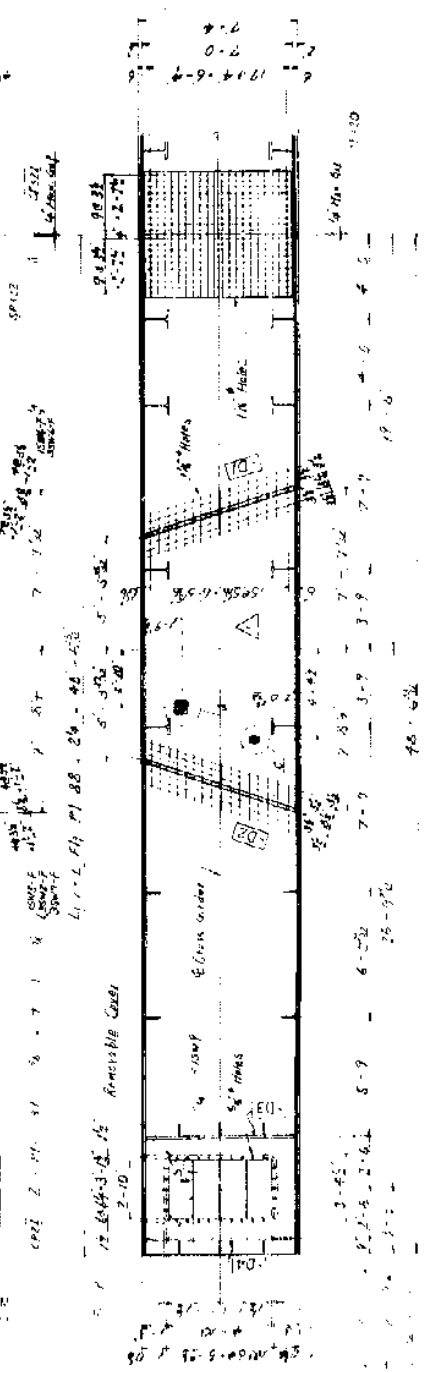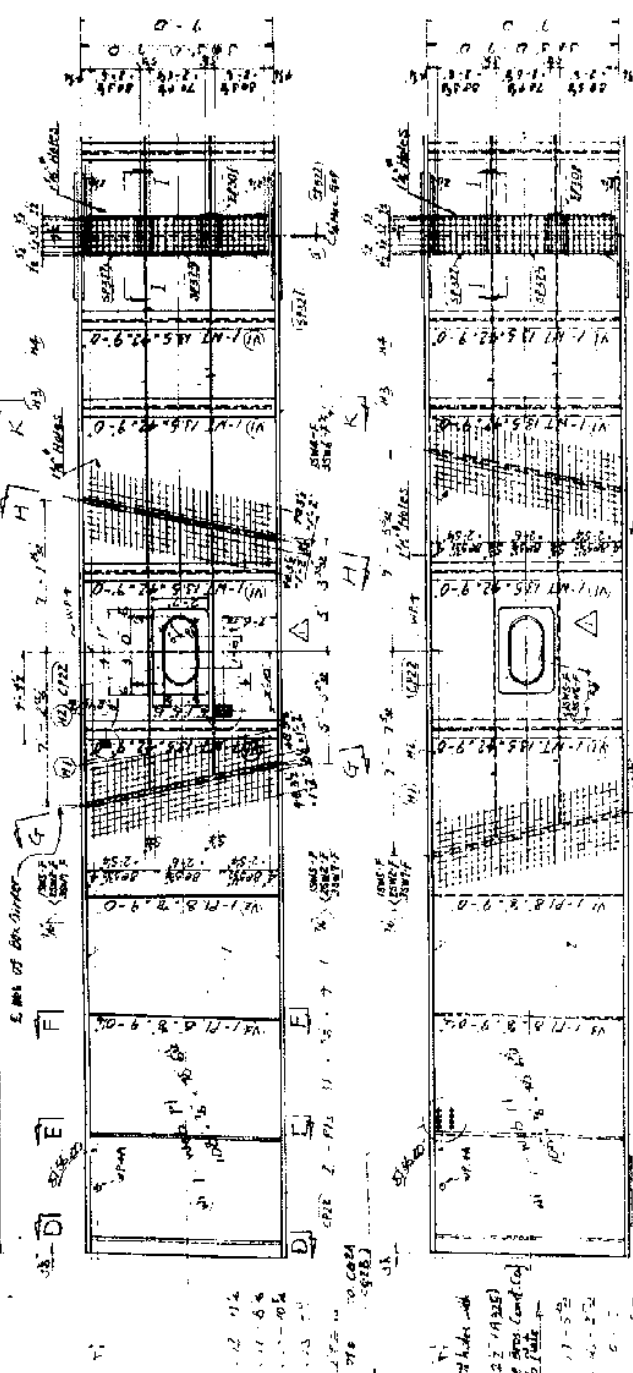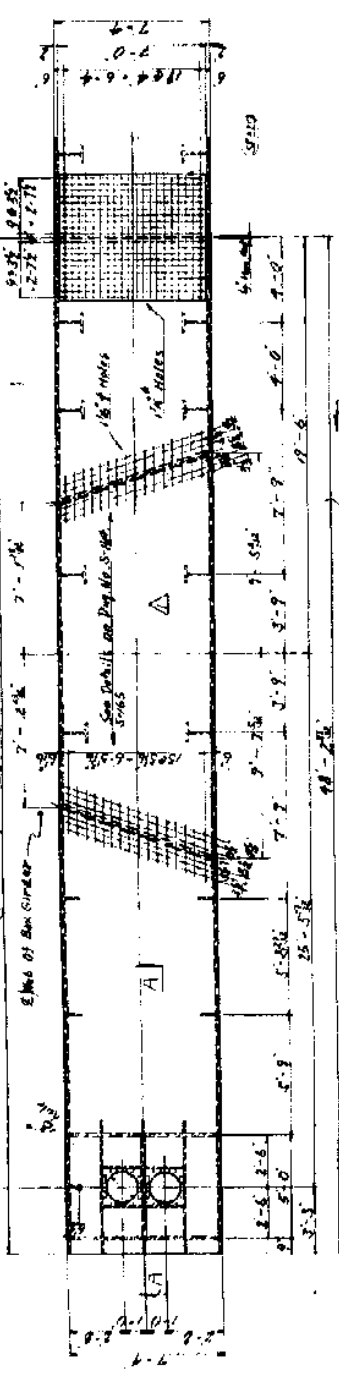



MARKING DIAGRAM


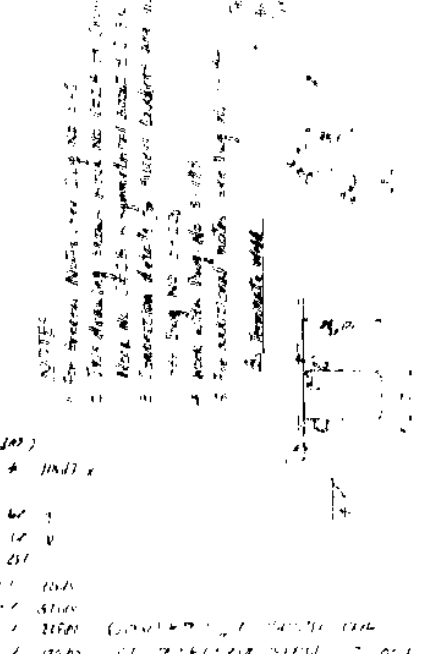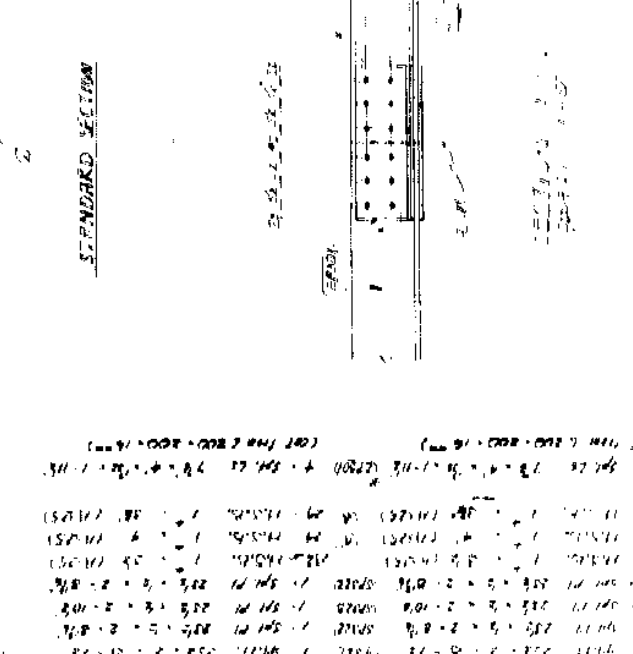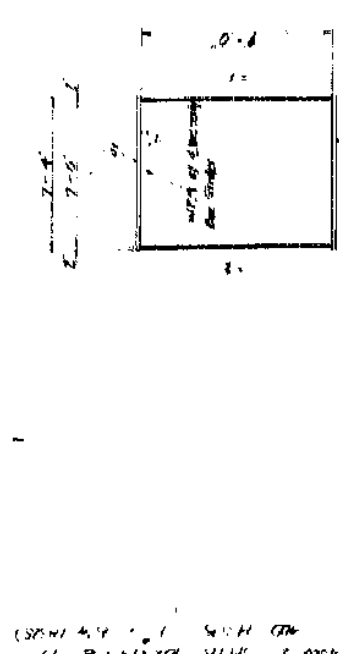



  



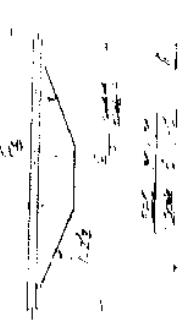




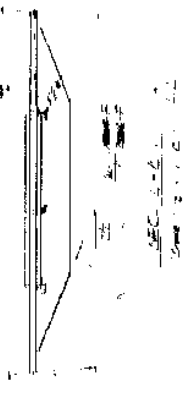






CG 2A
CG 2B

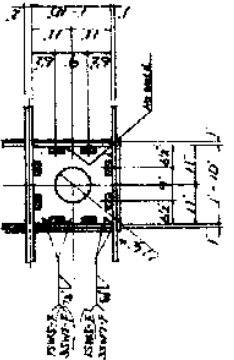


DET. A
(Scale 1/4" = 1'-0")

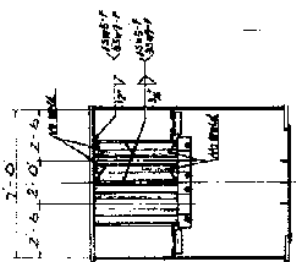

SEC. C-C

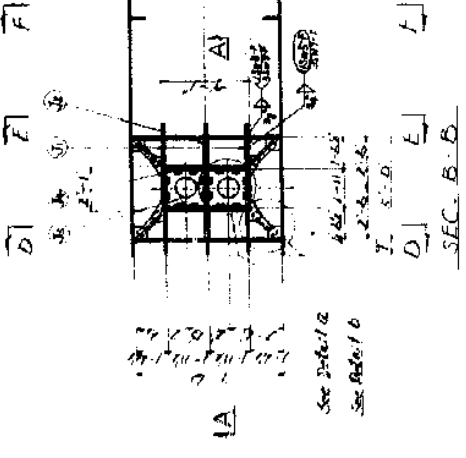


SEC. B-B

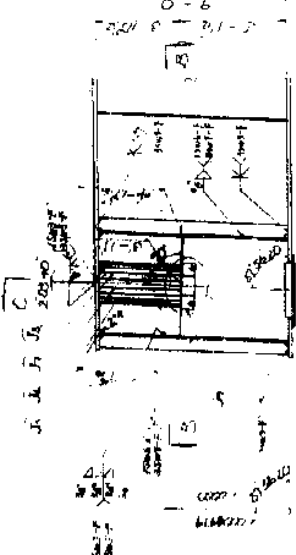


SEC. A-A


Sequence of welding should be arranged to assure that welding is maintained.

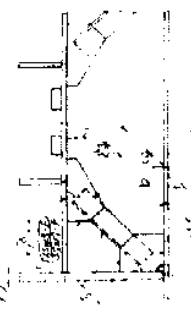

DET. D
(Scale 1/4" = 1'-0")

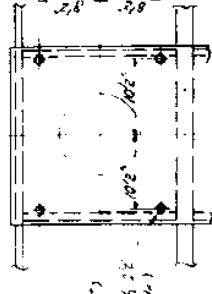


DET. C
(Scale 1/4" = 1'-0")

SEC. E-E




DET. E
(Scale 1/4" = 1'-0")


SEC. K-K

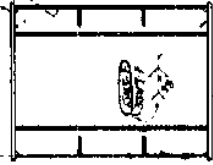


SEC. F-F

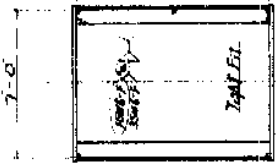

SEC. D-D

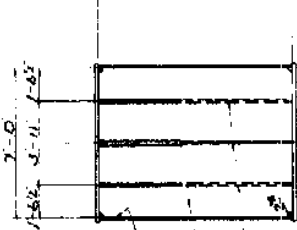

SEC. G-G

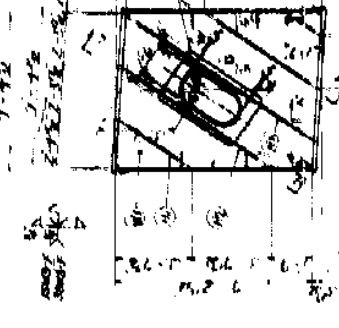

SEC. H-H



CG 3A
CG 3B

CROSS GIRDER (G3) 1/2
(100' x 10')

27

